


PLATE 7-6a. WEIR/OIL SKIMMER AND CROSS SECTION.

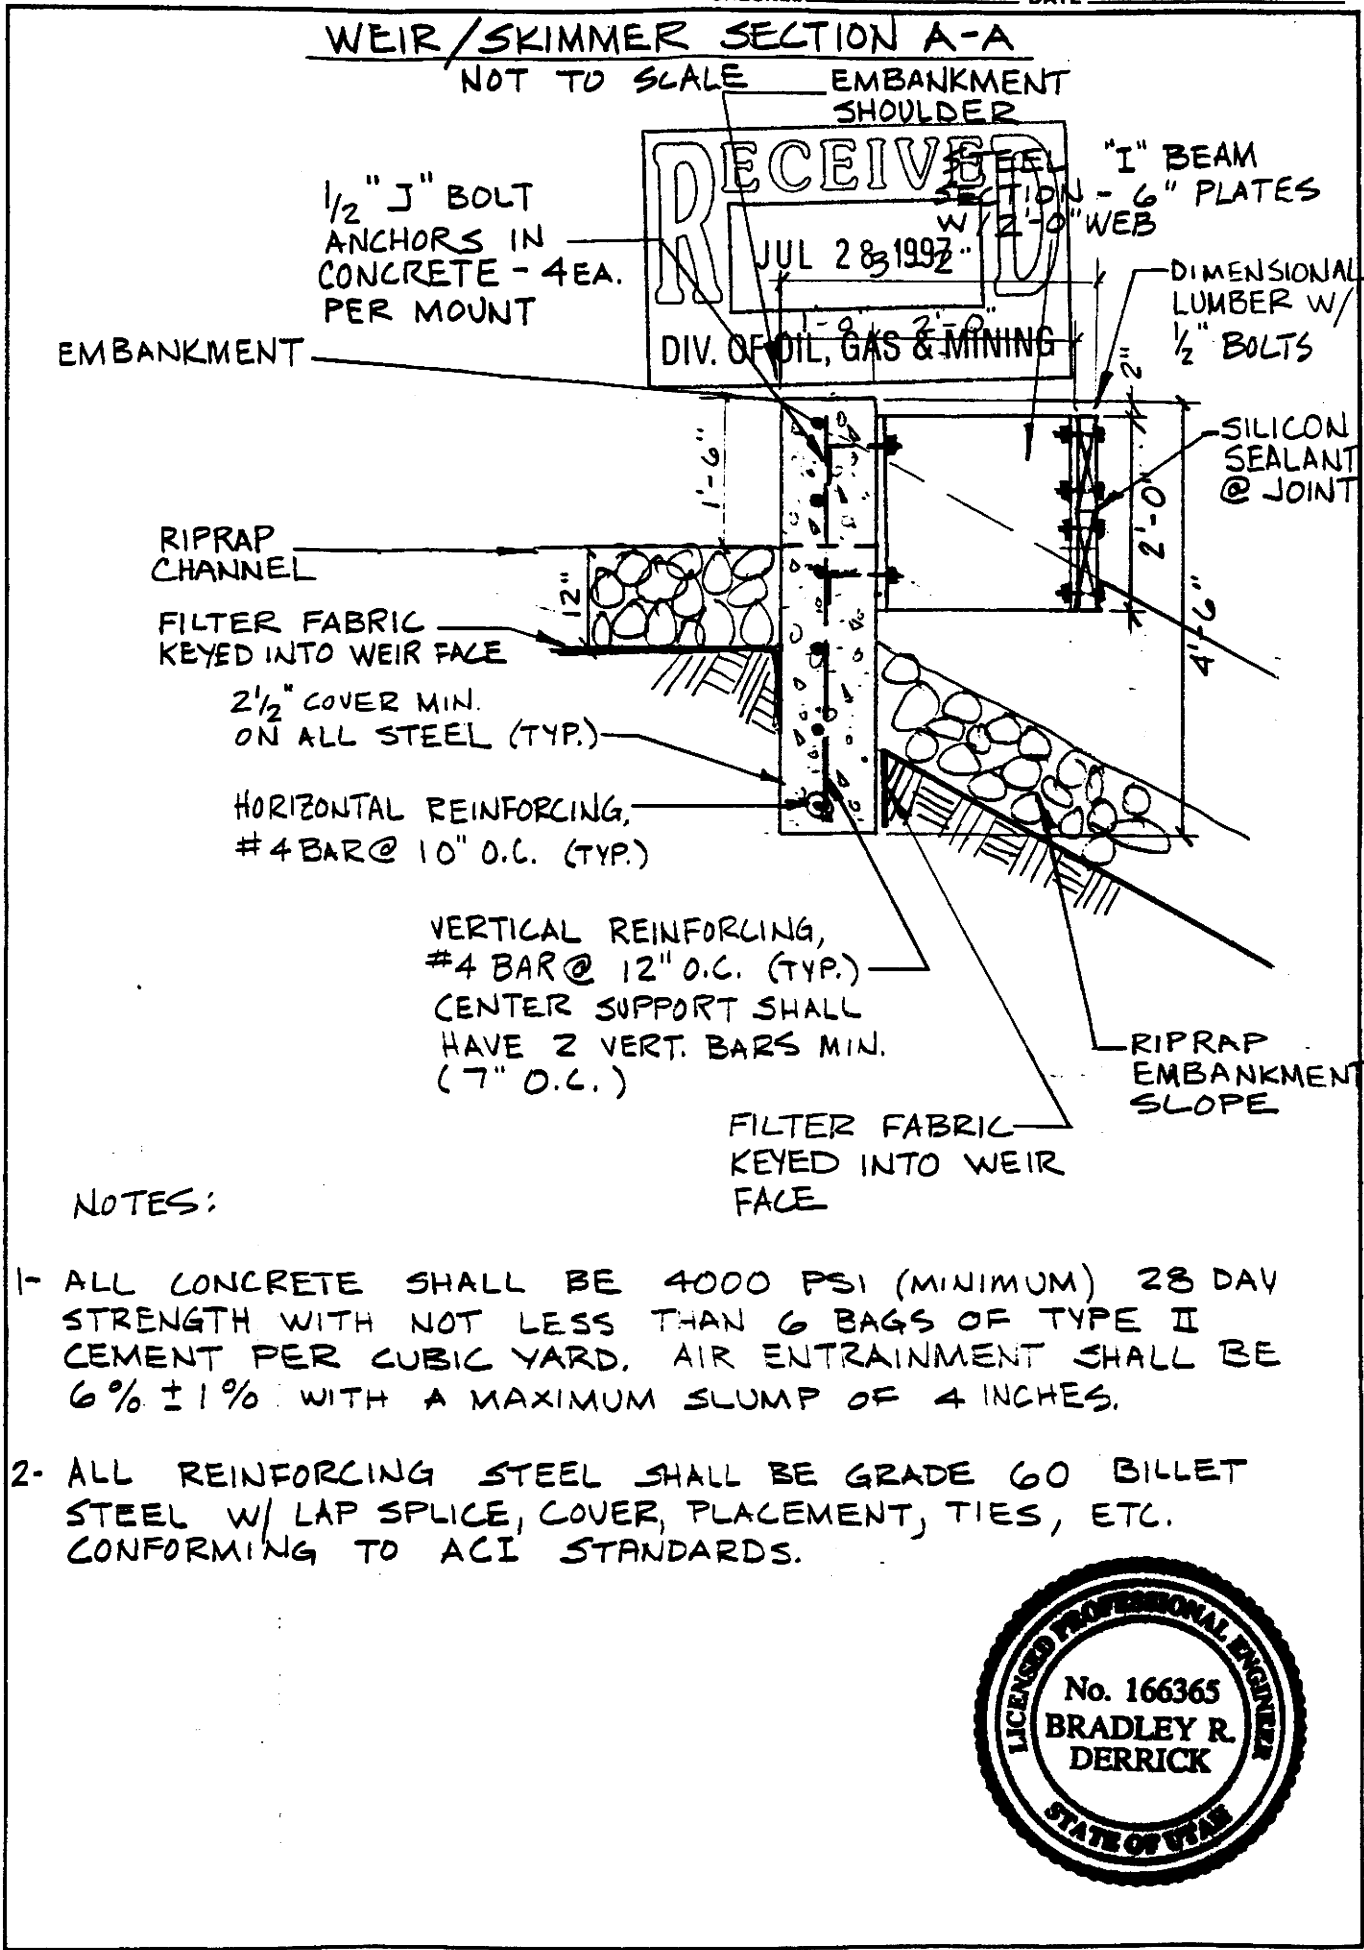

NOTES:

- 1- ALL CONCRETE SHALL BE 4000 PSI (MINIMUM) 28 DAY STRENGTH WITH NOT LESS THAN 6 BAGS OF TYPE II CEMENT PER CUBIC YARD. AIR ENTRAINMENT SHALL BE 6% ± 1% WITH A MAXIMUM SLUMP OF 4 INCHES.
- 2- ALL REINFORCING STEEL SHALL BE GRADE 60 BILLET STEEL W/ LAP SPLICE, COVER, PLACEMENT, TIES, ETC. CONFORMING TO ACI STANDARDS.

