

0023



Lodestar Energy Inc.  
HC 35 Box 370  
Helper UT 84526

435-637-9200 or 435-448-9420

435-448-9456 fax

*Cory Wayne*  
*J. Mc...*  
*c/009/001*

# Fax


To: Wayne Western From: Dave Miller  
 Fax: (801) 359-3940 Date: 6/11/01  
 Phone: \_\_\_\_\_ Pages: 3  
 Re: \_\_\_\_\_ CC: \_\_\_\_\_

Urgent     For Review     Please Comment     Please Reply     Please Recycle

**•Comments:**

Revised slopes for the 2  
 cross sections we were evaluating.  
 Let me know if you can provide  
 slope stability safety factors for  
 these slopes.

*Dave*

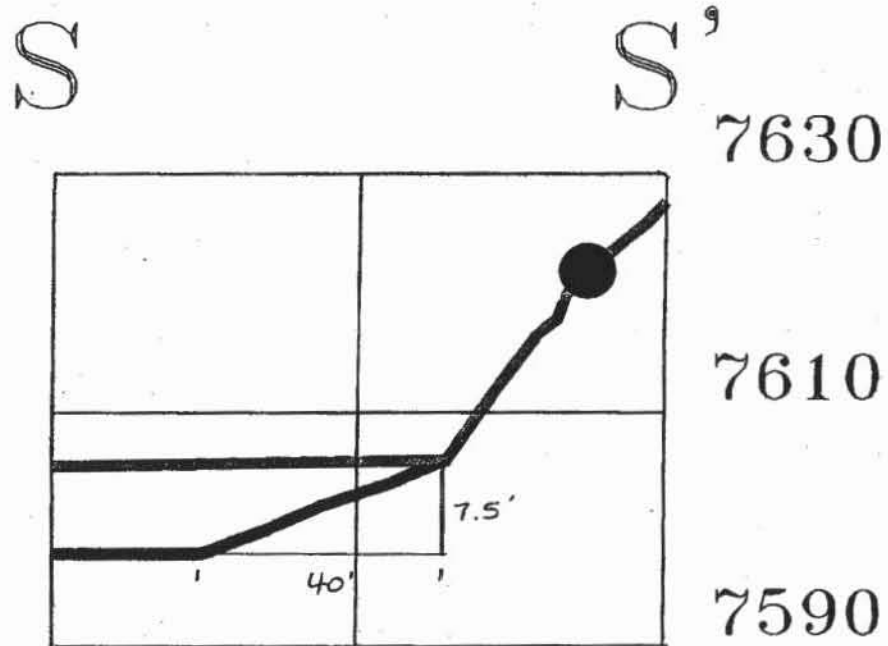


1+00      1+50      2+00

Horizontal scale - 1" = 30'  
Vertical scale - 1" = 15'

**LEGEND:**


-  ORIGINAL GROUND
-  RECLAIMED GROUND

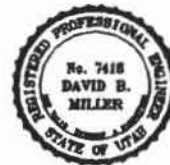

**Lodestar Energy Inc.**  
 Mountain Operations, White Oak Mine  
 HC 35, Box 370, Helper UT, 84528  
 PH #: 435-837-9200 Fax #: 435-448-8466

Drawn By: JASON BENNETT	Date: June 11, 2001	Scale: as shown
Approved: DAVE MILLER	Drawing Name: Slope stab.dwg	

**SLOPE STABILITY PROFILES**

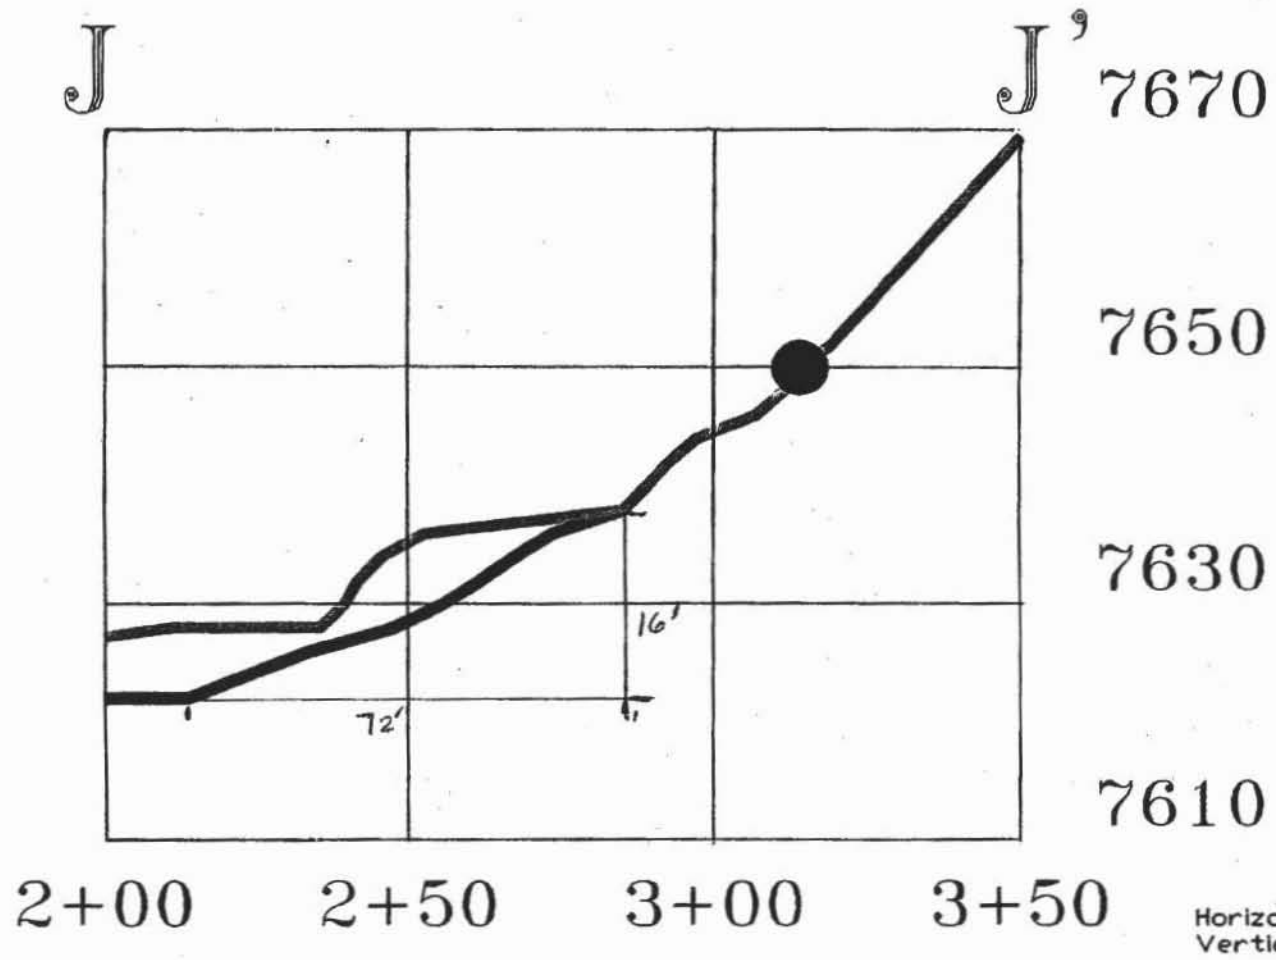

LEGEND:

- ORIGINAL GROUND
- RECLAIMED GROUND



**Lodestar Energy Inc.**  
 Mountain Operations, White Oak Mine  
 NC 35, Box 370, Helper Ut. 84526  
 PH #: 435-637-9200 Fax #: 435-448-9456

Drawn by: JASON HENKETT	Date: June 11, 2001	Scale: as shown
Approved: DAVE MILLER	Drawing Name: Slope stab.dwg	
<b>SLOPE STABILITY PROFILES</b>		