



A-FENCED STORAGE AREA
Looking North

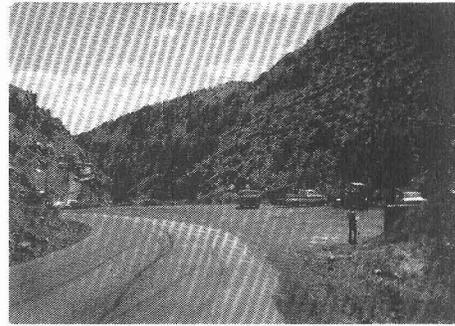


B-PARKING AREA SOUTH OF FENCED STORAGE AREA
Looking South

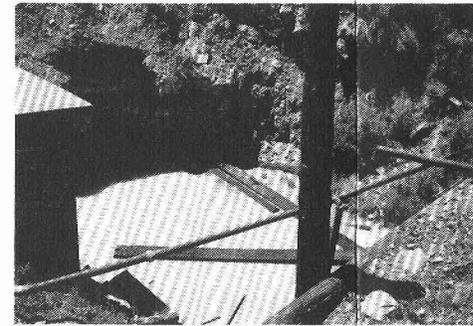


C-EXISTING PUMPHOUSE




D-ROAD BELOW PORTAL # 3
Looking South

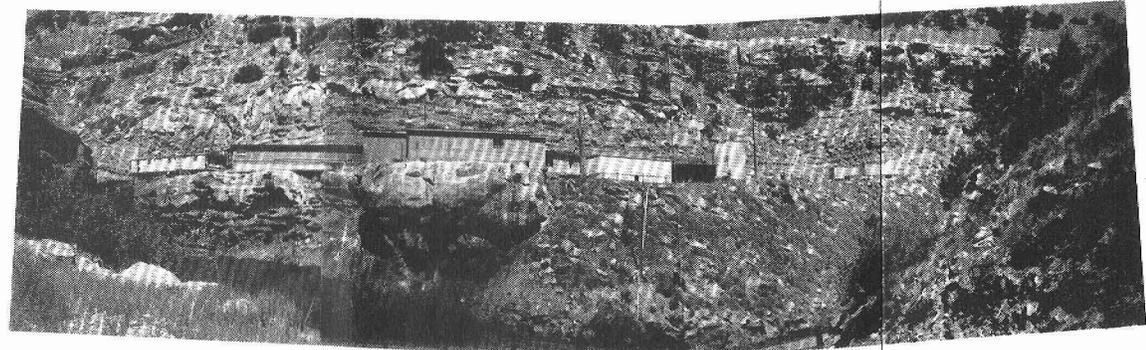

E-EXISTING BUILDINGS BY PORTAL # 3

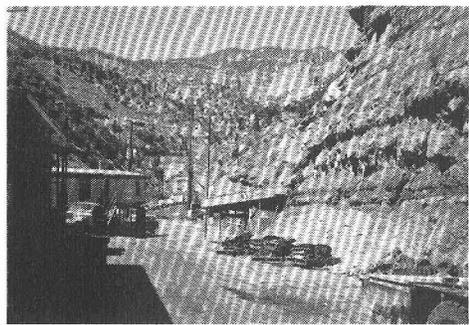


F-PORTAL # 3
Looking Northwest

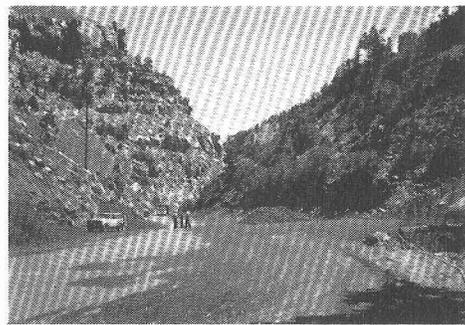

G-ROAD BELOW PORTAL # 3
Looking South




H-EXPLOSIVES STORAGE AREA

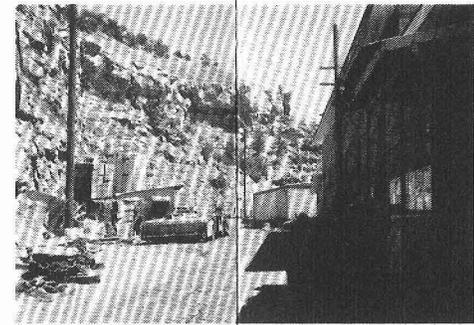

I-BATHHOUSE BY PORTAL # 3


HARDSCRABBLE CANYON

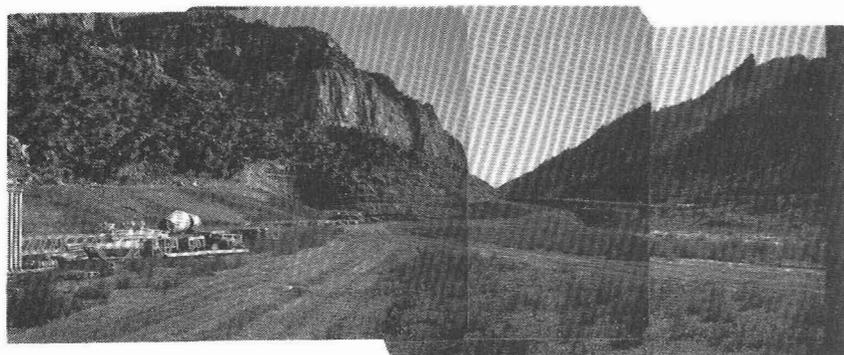

A- DISTURBED AREA
Looking Northeast



B- DISTURBED AREA
Looking Southwest

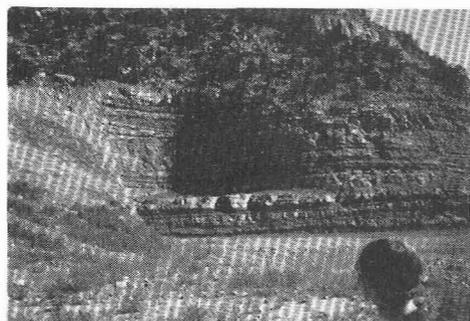

C- POSSIBLE FUTURE PORTAL NO. 6 LOCATION



D- NORTHEAST ABANDONED COAL WASTE DUMP




E- NORTHEAST ABANDONED COAL WASTE DUMP




F- POSSIBLE FUTURE SUBSTATION LOCATION



G- GULLY OF "F"
Looking South

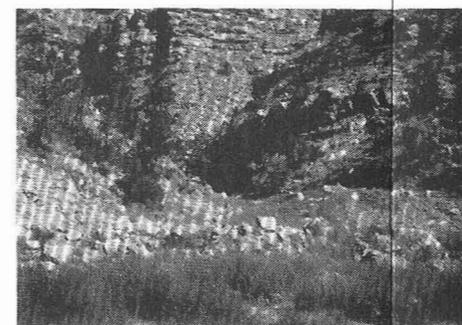

H- GULLY OF "F"
Looking Northwest

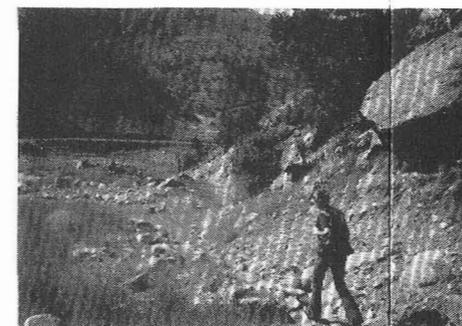


I- EXISTING STREAM CHANNEL IN GULLY OF "F"
Looking South

WILLOW CREEK



A- SOUTH ABANDONED COAL WASTE DUMP

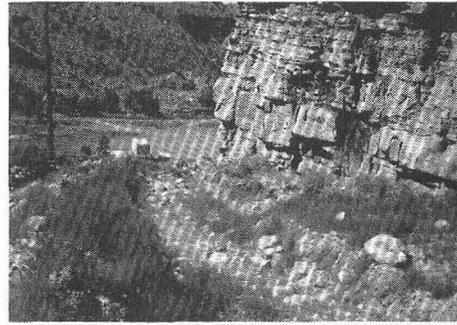


B- STREAM CHANNEL OF GULLY BY CULVERTS ACROSS ROAD, "D"
Looking South




C- SAME AS "B"
Looking North




D- ROAD CROSSING OF WILLOW CREEK

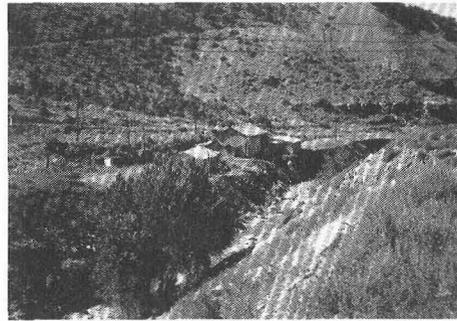


E- EXISTING BATHHOUSE AND PORTAL NO.6A

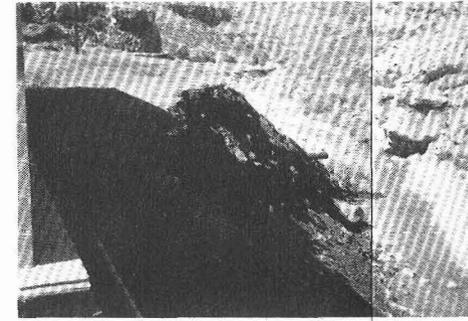

F- ABANDONED COAL WASTE DUMP UNDER EXISTING BATHHOUSE

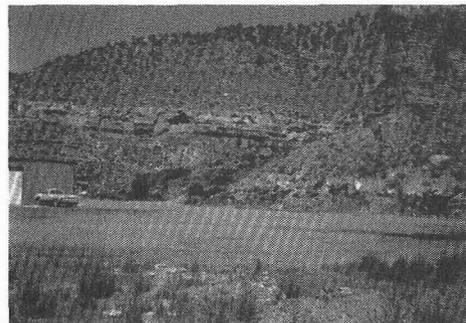

G- DISTURBED AREA SOUTHWEST OF "D"

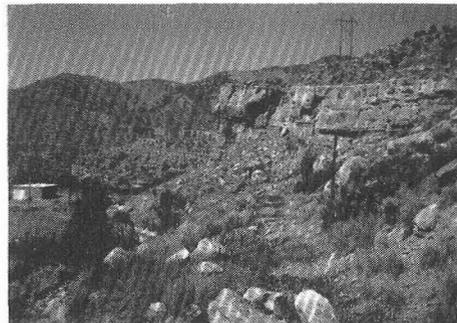

H- SAME AS "G"
Looking South



I- SAME AS "G"
Looking Southwest


WILLOW CREEK

DISTURBED AREAS UTAH FUEL #1 AND TRASH CANYON

S78253

Golder Associates

SEPT 1978

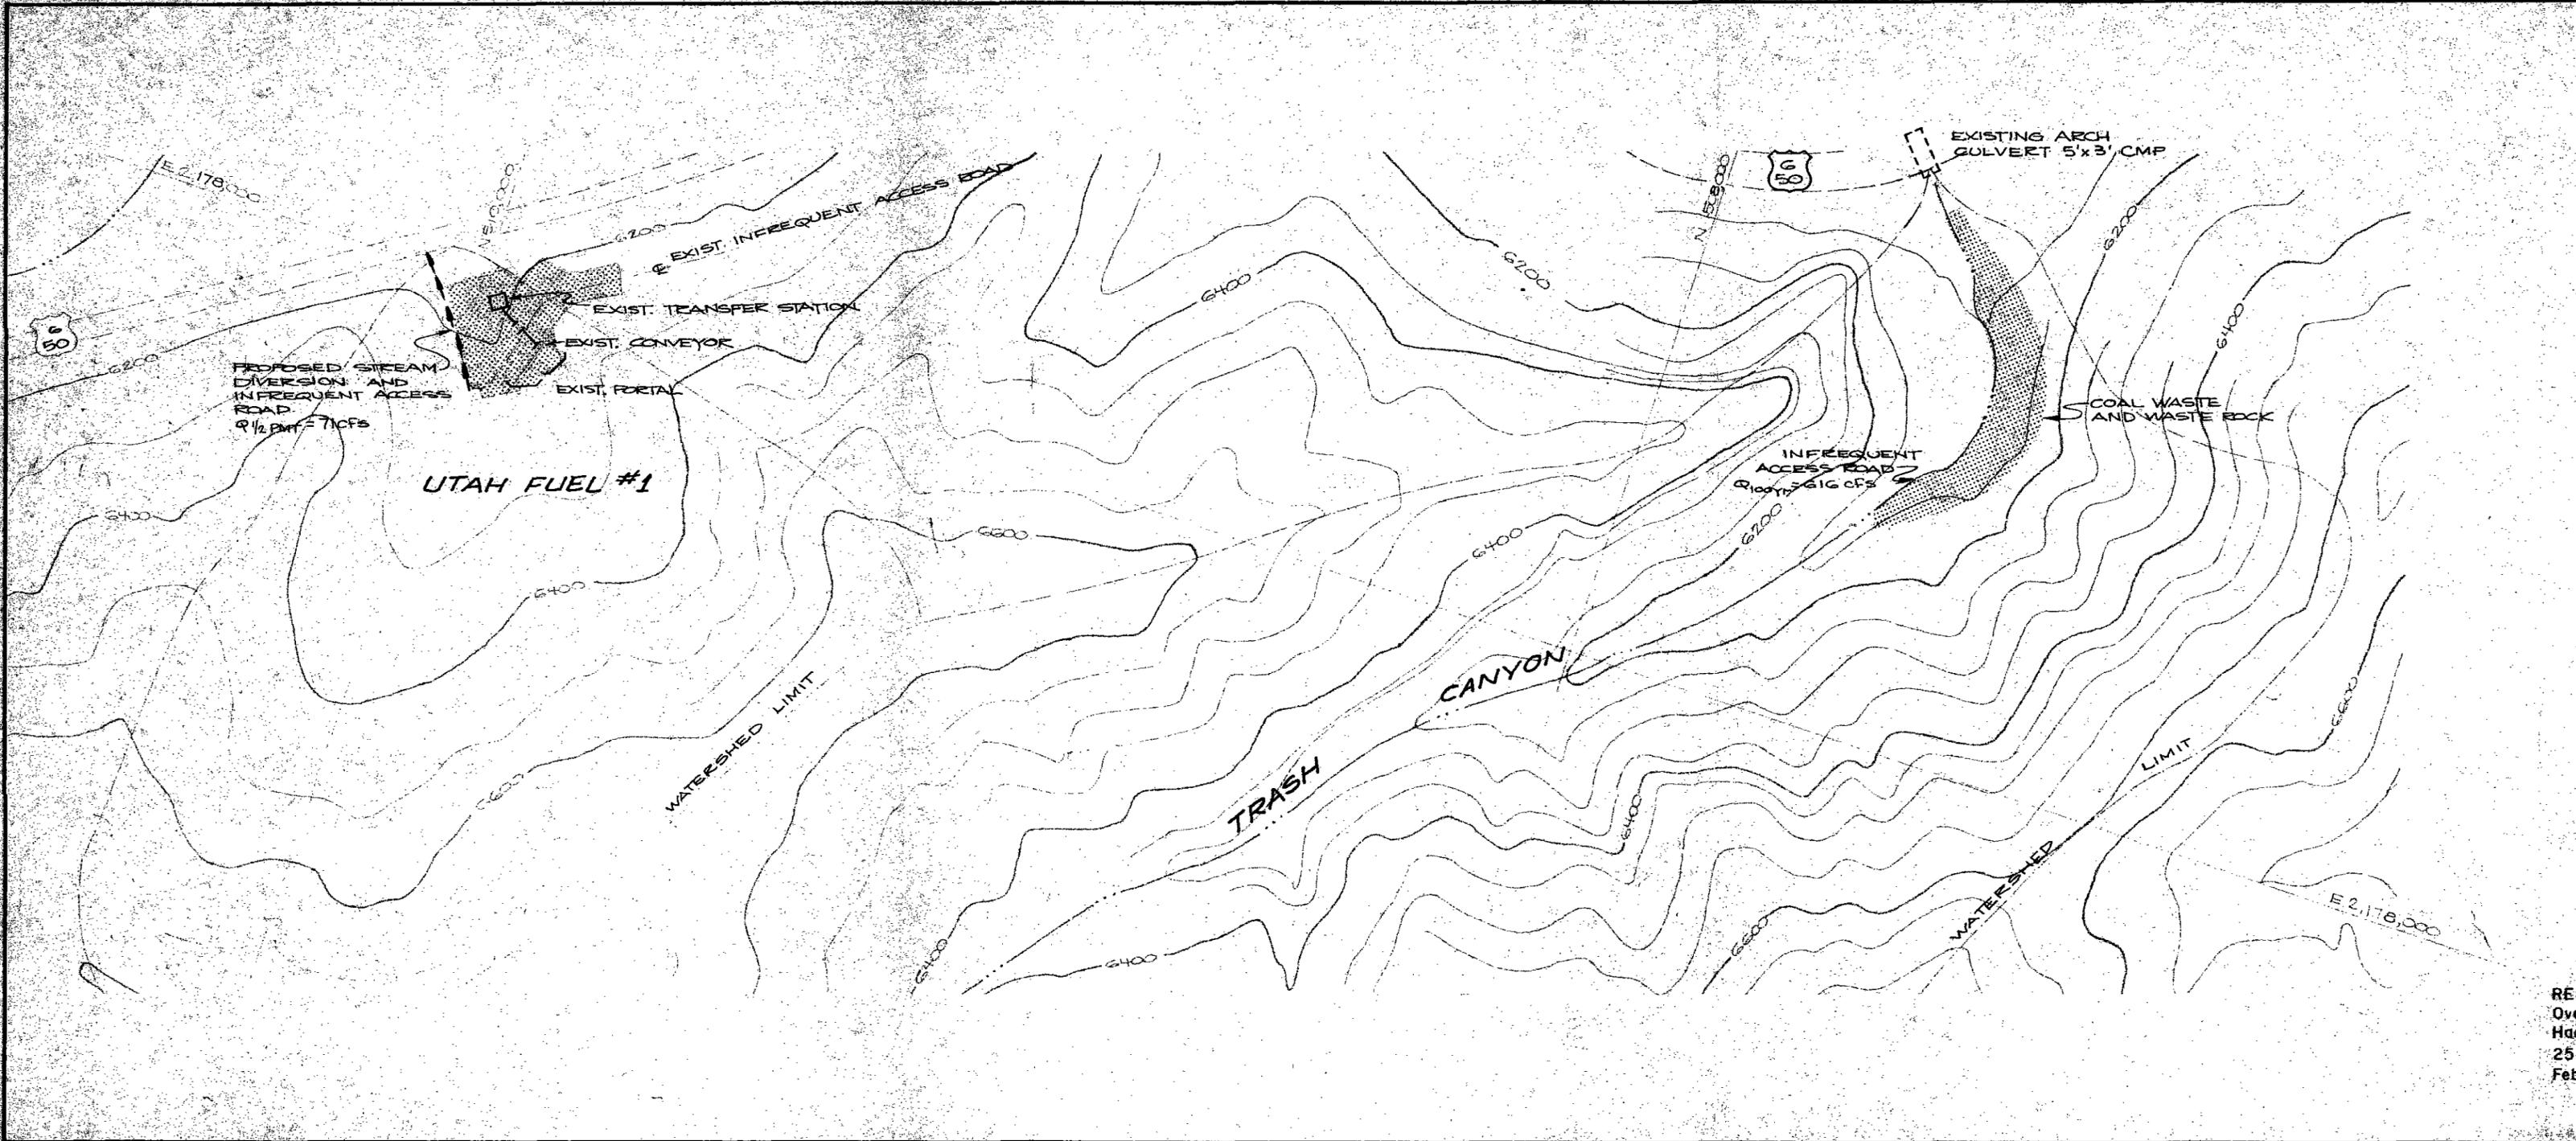


Scale
1" = 200'


LEGEND

-  Permanent ditch
-  Disturbed area to be Regraded and Revegetated

REF: This plan is taken from Braztiah Corporation
Overall Underground Development and Coal
Handling Facilities on a Surface Relief Map, Sheets 35, 36, 26,
25, 15, 16, 6, 5
February, 1976

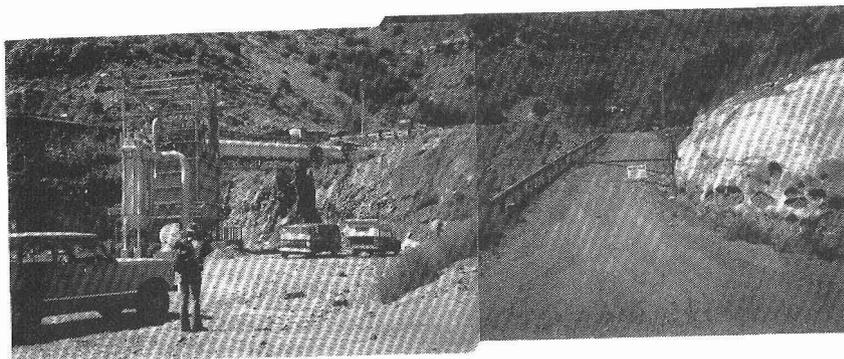


A- COAL HOPPER UNDER CONSTRUCTION
Looking West

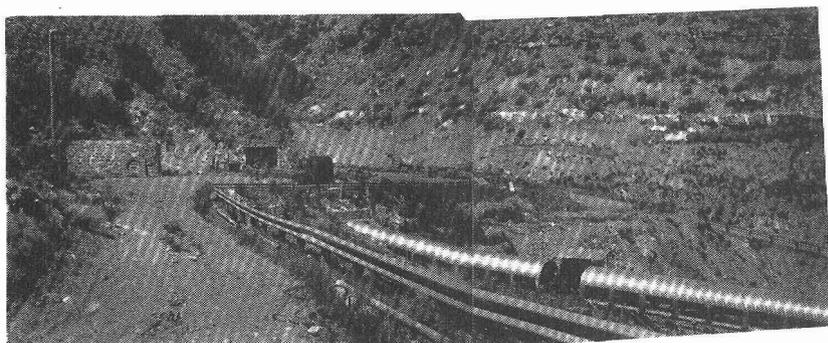


B- ACCESS ROAD AND CONVEYOR




C- MINE PORTAL

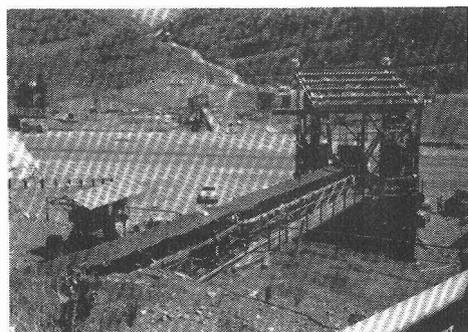

D- COAL HOPPER UNDER CONSTRUCTION
Looking East

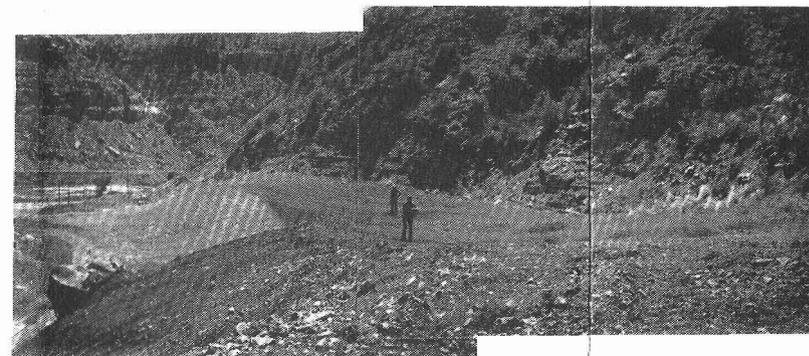


A- COAL WASTE
Looking East

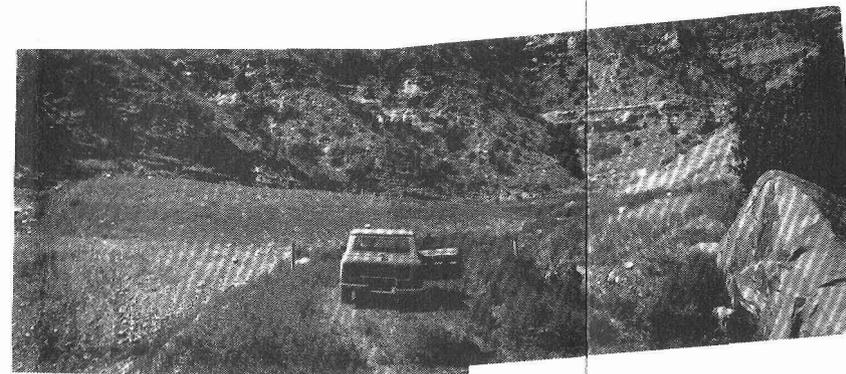


B- VIEW OF WASTE FROM MOUTH OF CANYON



C- COAL WASTE
Looking West

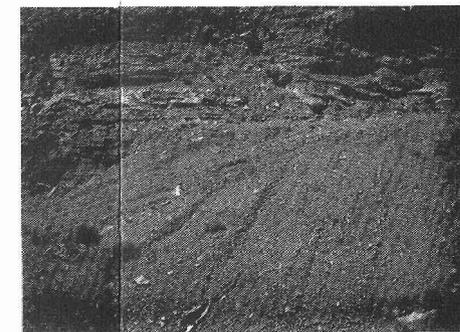

D- COAL WASTE

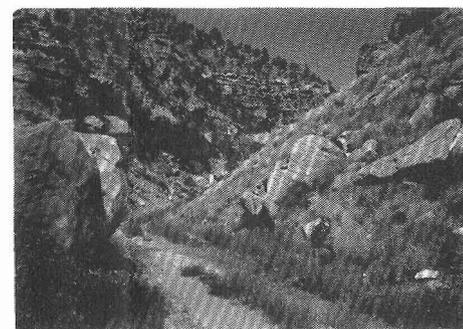

E- CANYON FROM WEST EDGE OF WASTE
Looking West

UTAH FUEL #1

Photos Trash Cyn

TRASH CANYON

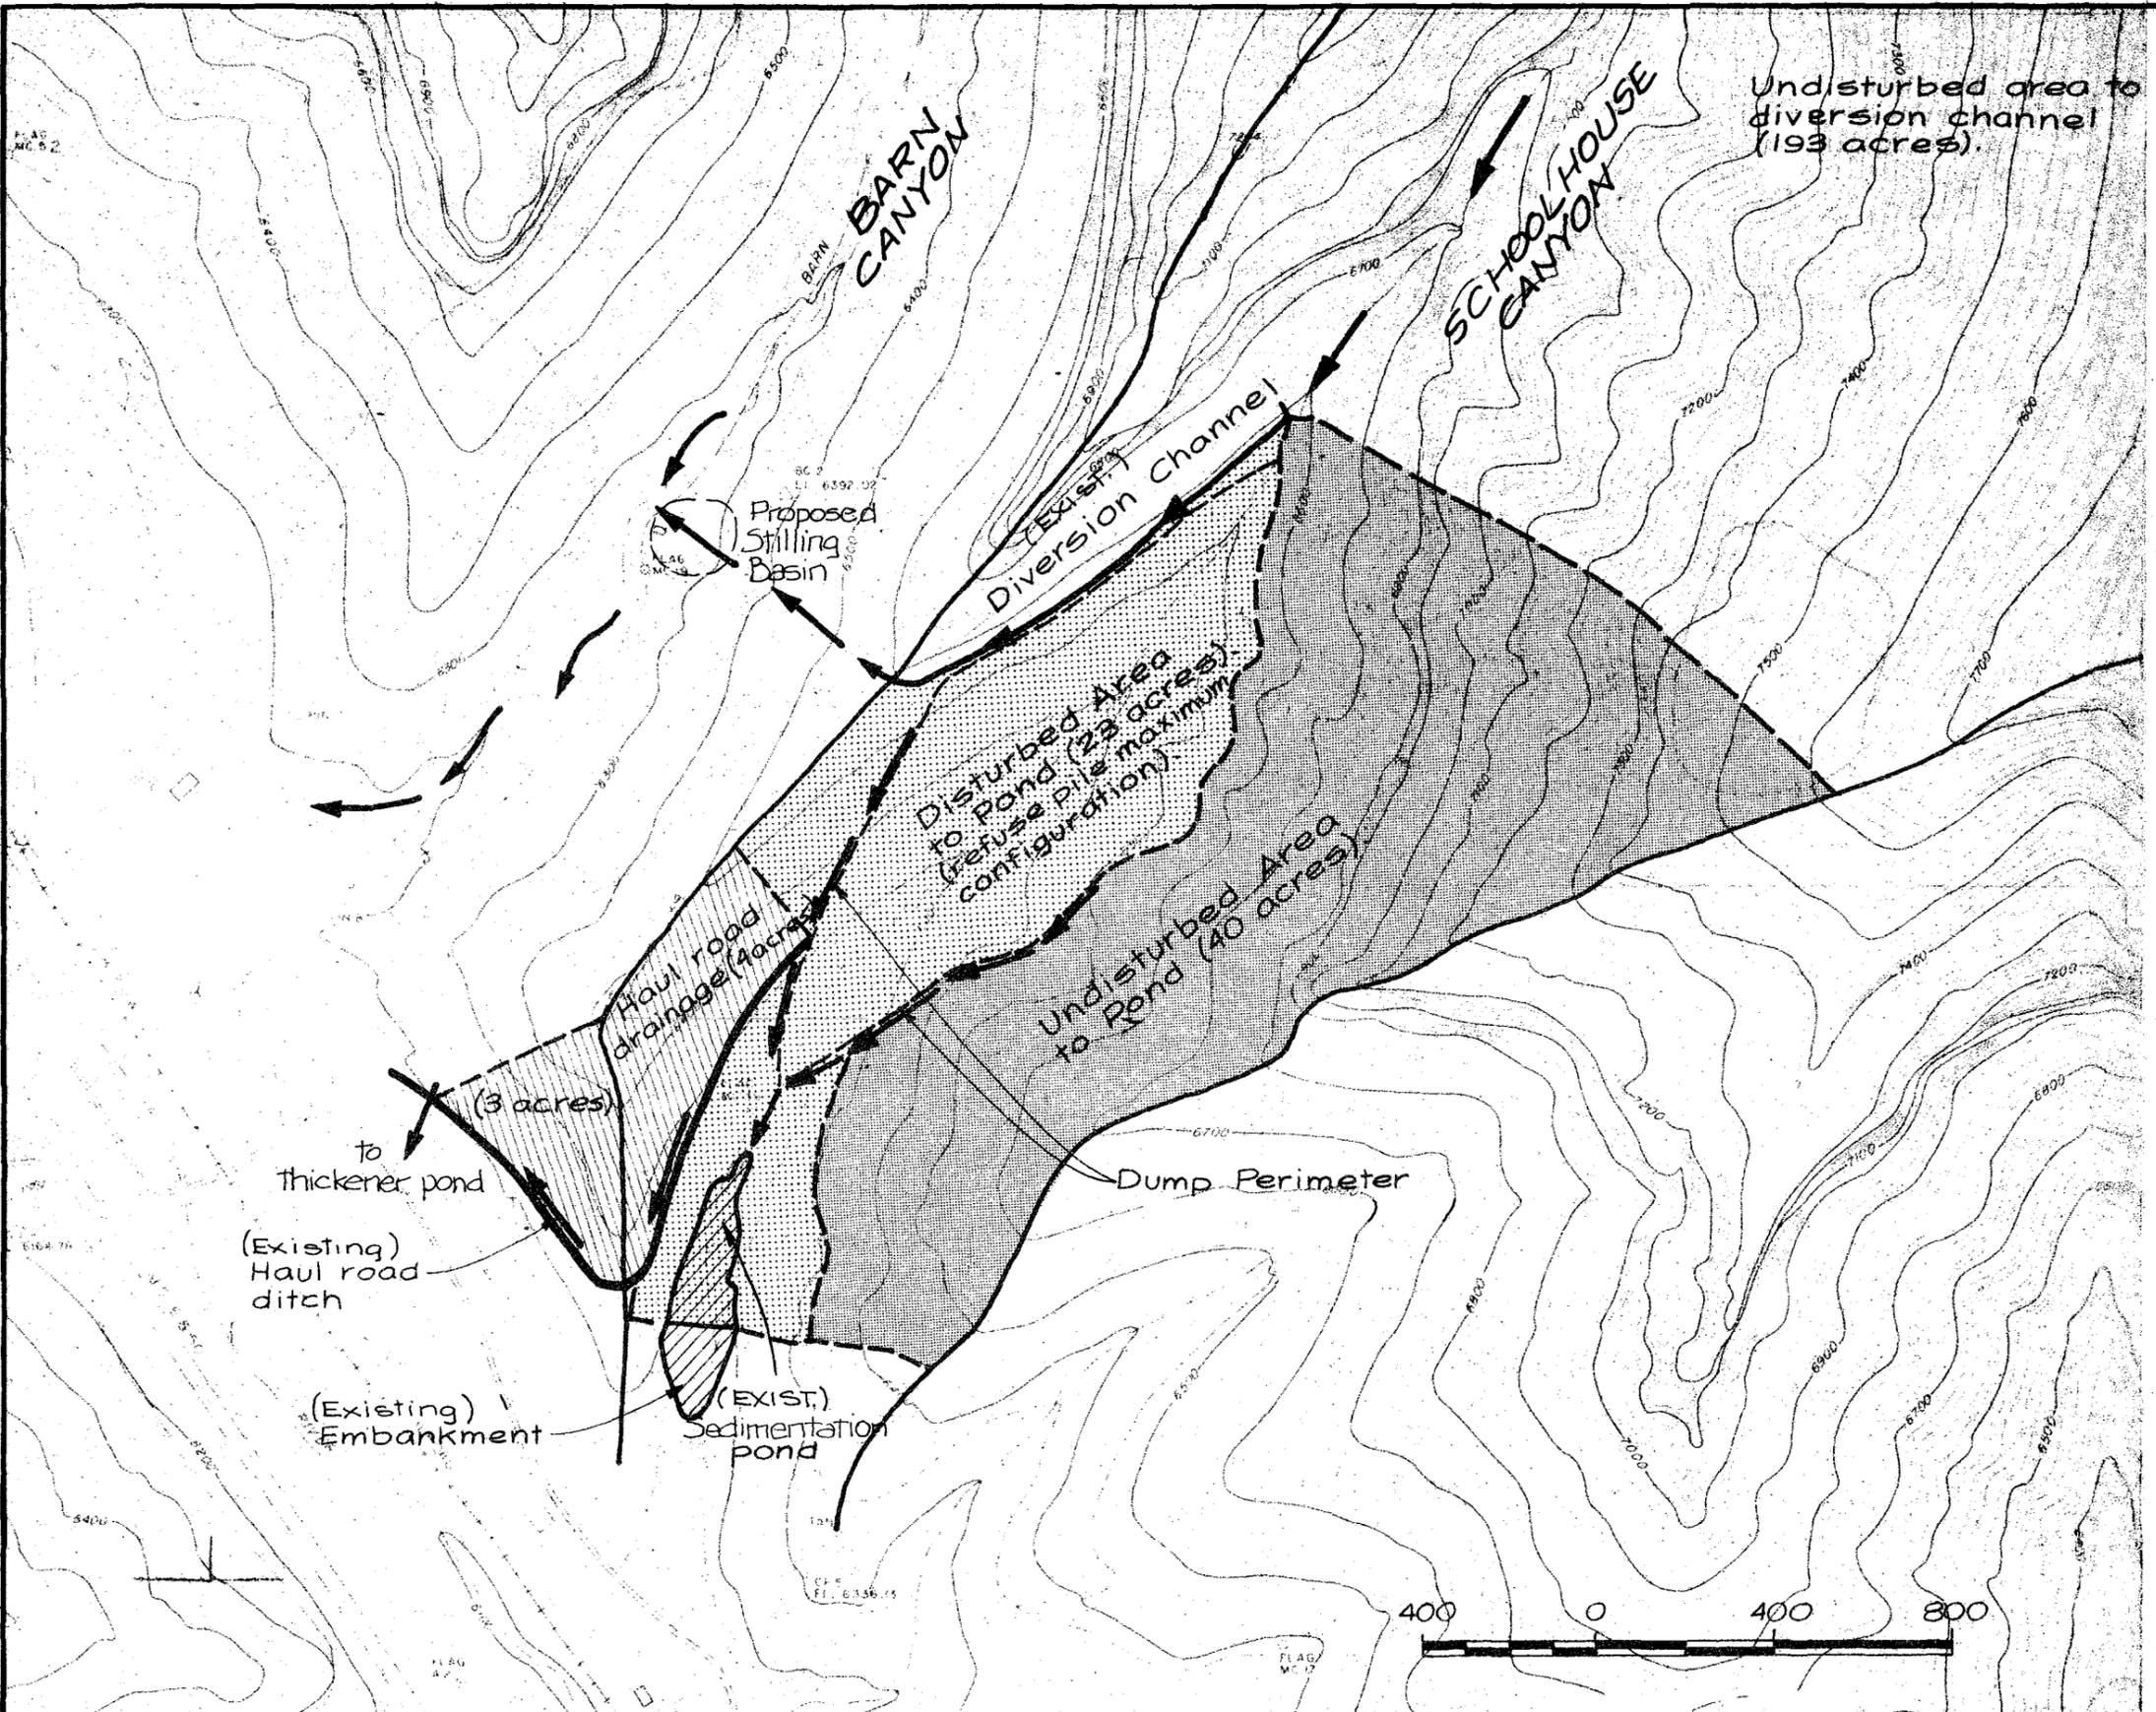


Figure 23
 REFUSE DISPOSAL AREA
 COAL PREPARATION PLANT - CASTLE GATE
 S78253 Golder Associates SEPT 1978

NOTE: Features noted as "Existing" are taken from the reference plan and may or may not have been constructed at the time of this drawing.




Scale
 1" = 400'


LEGEND

→ → Flow Path

REF: This plan is taken from Golder Associates, Inc., Schoolhouse Canyon Refuse Dump Facility, Aerial Hydrologic Plan, December 7, 1977.

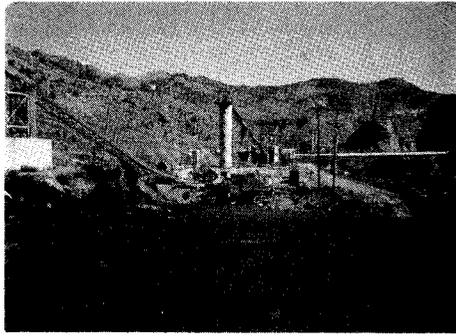

A- COAL PREPARATION PLANT UNDER CONSTRUCTION
Looking East

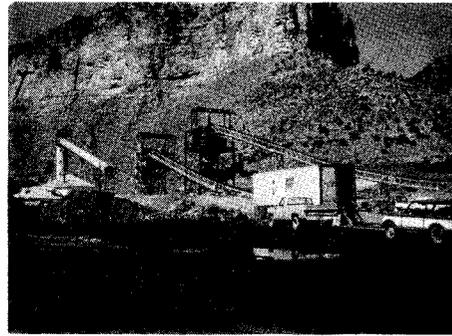

B- COAL PREPARATION PLANT UNDER CONSTRUCTION
Looking Northeast




C- HAUL ROAD AND DIVERSION DITCH
UNDER CONSTRUCTION
Looking Southwest



D- SCHOOLHOUSE CANYON
Looking Northeast




E- HAUL ROAD UNDER CONSTRUCTION
Looking Southwest

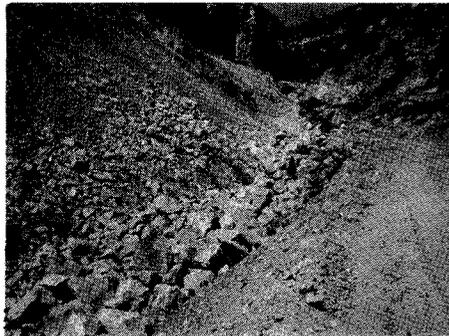

F- FUTURE COAL WASTE DUMP, SCHOOLHOUSE CANYON
Looking Northeast



G- EXCAVATED MATERIAL FROM DIVERSION DITCH CONSTRUCTION

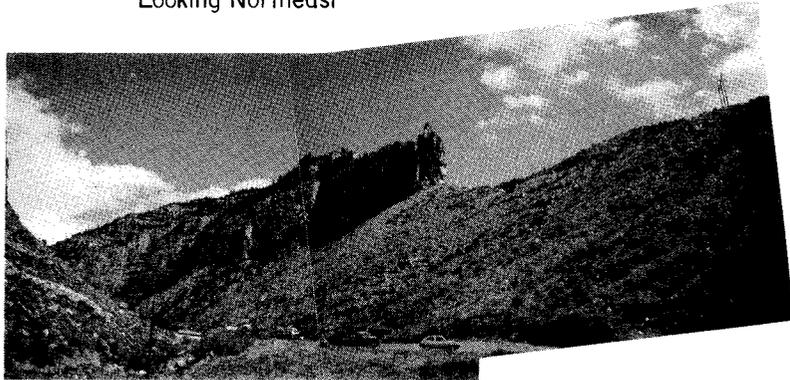

H- BARN CANYON
Looking East



I- SMALL GULLY AT OUTLET OF DIVERSION DITCH INTO
BARN CANYON

COAL PREPARATION PLANT CASTLE GATE