
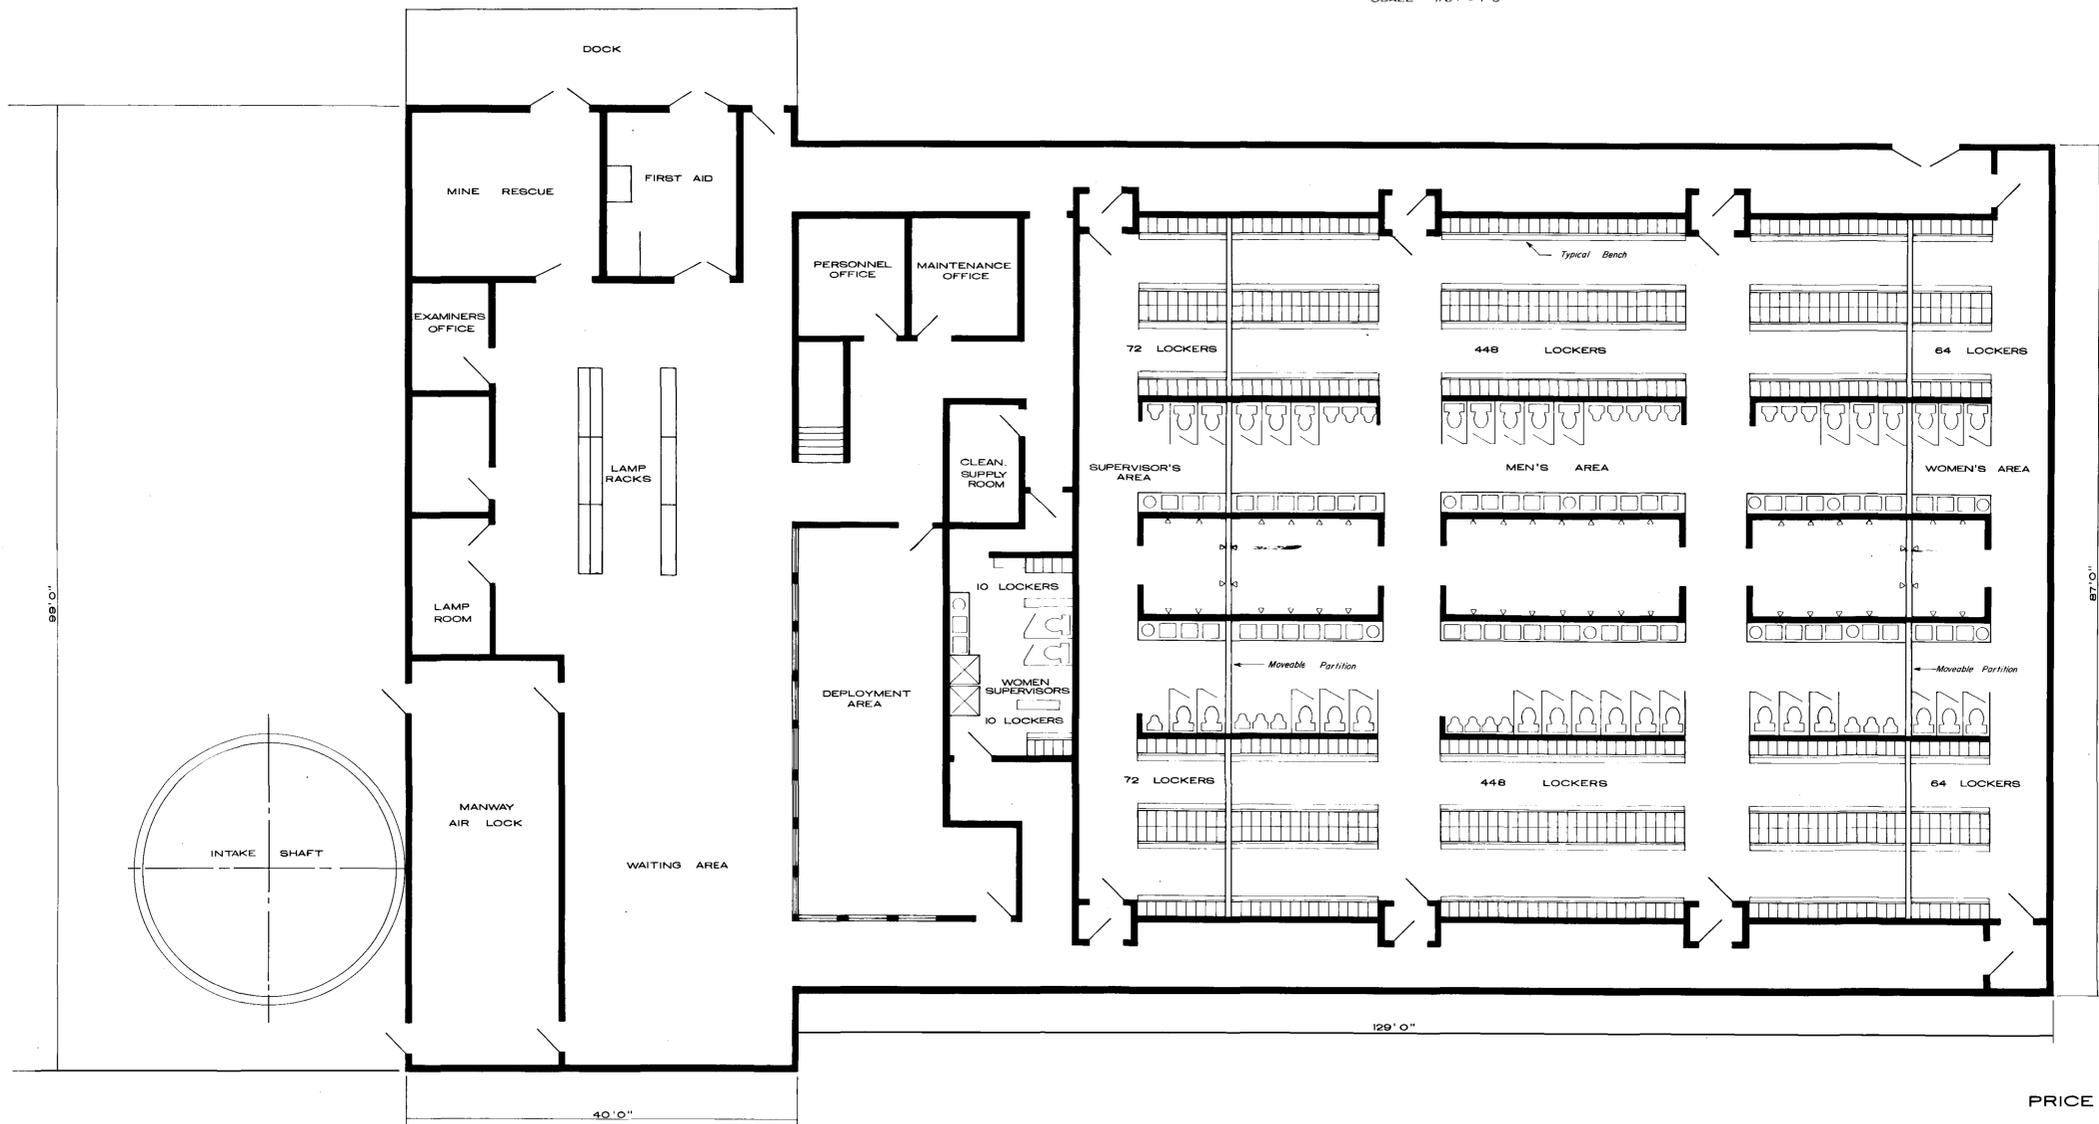


FIRST FLOOR

448 MEN  
64 WOMEN  
72 SUPERVISORS (MEN)  
10 SUPERVISORS (WOMEN)

SECOND FLOOR

20 SUPERVISORS & VISITORS  
1 SUPERINTENDENT  
TOTAL = 615 PERSONS

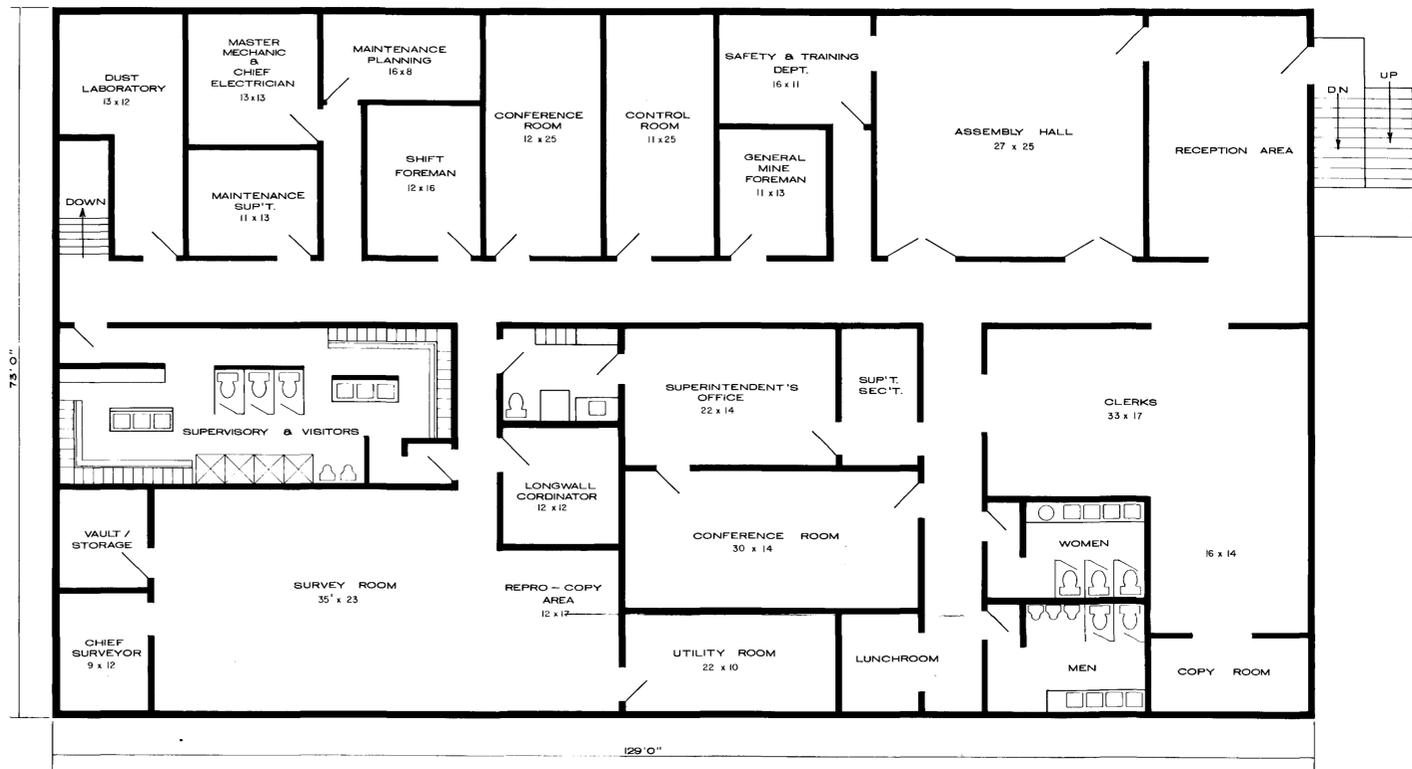

PRICE RIVER COAL COMPANY  
CARBON COUNTY, UTAH

CRANDALL CANYON BATHHOUSE  
LAYOUT

AUGUST 7, 1990  
PAUL WEIR COMPANY  
INCORPORATED  
CHICAGO, ILLINOIS 60606