

To enter text, click in the box and type your response. If a box already contains an entry select the entry and type the replacement. You can use the **tab** key to move from one field to the next. To select a check box, click in the box or type an x.

## GENERAL INFORMATION

Permittee Name	HIDDEN SPLENDOR RESOURCES, INC.
Mine Name	HORIZON MINE
Operator Name (If other than permittee)	
Permit Expiration Date	OCTOBER 11, 2006
Permit Number	C/007/020
Authorized Representative Title	KIT PAPPAS – ENVIRONMENTAL COORDINATOR
Phone Number	435-472-0431
Fax Number	435-472-0439
E-mail Address	kit@emerytelcom.net
Mailing Address	3266 SOUTH 125 WEST, PRICE, UTAH 84501
Designated Representative Resident Agent	KIT PAPPAS
Resident Agent Mailing Address	3266 SOUTH 125 WEST, PRICE, UTAH 84501
Number of Binders Submitted	2 COPIES (1 BINDER) EACH

## IDENTIFICATION OF OTHER PERMITS

Identify other permits that are required in conjunction with mining and reclamation activities.

Permit Type	ID Number	Description	Expiration Date
MSHA Mine ID(s)	42-02074	HORIZON NO. 1 MINE	N/A
	42-02075	HORIZON NO. 2 MINE (NOT STARTED)	N/A
MSHA Impoundment(s)		NONE	
NPDES/UPDES Permit(s)	UTG040000-001	SEDIMENT POND 001	4/30/2008
	UTG040000-002	PIPE DISCHARGE	4/30/2008
PSD Permit(s) (Air)	DAQE-700-0	MODIFICATION OF APPROVAL ORDER BAQE-336-91	N/A
<b>Other</b>			

**CERTIFIED REPORTS**

List the certified inspection reports as required by the rules and under the approved plan that must be periodically submitted to the Division. Specify whether the information is included as Appendix A to this report or currently on file with the Division.

Certified Reports:	Required		Included or on file with DOGM		Comments
	Yes	No	Included	On File	
Excess Spoil Piles	<input type="checkbox"/>	<input checked="" type="checkbox"/>	<input type="checkbox"/>	<input type="checkbox"/>	
Refuse Piles	<input checked="" type="checkbox"/>	<input type="checkbox"/>	<input checked="" type="checkbox"/>	<input type="checkbox"/>	
Impoundments	<input checked="" type="checkbox"/>	<input type="checkbox"/>	<input checked="" type="checkbox"/>	<input type="checkbox"/>	
<b>Other</b>	<input type="checkbox"/>	<input type="checkbox"/>	<input type="checkbox"/>	<input type="checkbox"/>	
	<input type="checkbox"/>	<input type="checkbox"/>	<input type="checkbox"/>	<input type="checkbox"/>	

**REPORTING OF OTHER TECHNICAL DATA**

List other technical data and information as required under the approved plan, which must be periodically submitted to the Division. Specify whether the information is included as Appendix B to this report or currently on file with the Division.

Technical Data:	Required		Included or on file with DOGM		Comments
	Yes	No	Included	On file	
Climatological	<input type="checkbox"/>	<input checked="" type="checkbox"/>	<input type="checkbox"/>	<input type="checkbox"/>	
Subsidence Monitoring	<input checked="" type="checkbox"/>	<input type="checkbox"/>	<input checked="" type="checkbox"/>	<input type="checkbox"/>	
Vegetation Monitoring	<input type="checkbox"/>	<input checked="" type="checkbox"/>	<input type="checkbox"/>	<input type="checkbox"/>	
Raptor Survey	<input type="checkbox"/>	<input checked="" type="checkbox"/>	<input type="checkbox"/>	<input type="checkbox"/>	
Soils Monitoring	<input type="checkbox"/>	<input checked="" type="checkbox"/>	<input type="checkbox"/>	<input type="checkbox"/>	
Water Monitoring	<input checked="" type="checkbox"/>	<input type="checkbox"/>	<input type="checkbox"/>	<input checked="" type="checkbox"/>	
First quarter	<input checked="" type="checkbox"/>	<input type="checkbox"/>	<input type="checkbox"/>	<input checked="" type="checkbox"/>	
Second quarter	<input checked="" type="checkbox"/>	<input type="checkbox"/>	<input type="checkbox"/>	<input checked="" type="checkbox"/>	
Third quarter	<input checked="" type="checkbox"/>	<input type="checkbox"/>	<input type="checkbox"/>	<input checked="" type="checkbox"/>	
Fourth quarter	<input checked="" type="checkbox"/>	<input type="checkbox"/>	<input type="checkbox"/>	<input checked="" type="checkbox"/>	
Geological / Geophysical	<input type="checkbox"/>	<input checked="" type="checkbox"/>	<input type="checkbox"/>	<input type="checkbox"/>	
Engineering	<input type="checkbox"/>	<input checked="" type="checkbox"/>	<input type="checkbox"/>	<input type="checkbox"/>	
Non Coal Waste / Abandoned Underground Equipment*	<input type="checkbox"/>	<input checked="" type="checkbox"/>	<input type="checkbox"/>	<input type="checkbox"/>	
<b>Other Data</b>					
UNDERGROUND DISCHARGE PUMPING DATA	<input checked="" type="checkbox"/>	<input type="checkbox"/>	<input checked="" type="checkbox"/>	<input type="checkbox"/>	
DEER/ELK FATALITY DATA	<input checked="" type="checkbox"/>	<input type="checkbox"/>	<input checked="" type="checkbox"/>	<input type="checkbox"/>	
BEAVER CREEK STREAM PROFILE AND ALIGNMENT	<input checked="" type="checkbox"/>	<input type="checkbox"/>	<input checked="" type="checkbox"/>	<input type="checkbox"/>	
LANDOWNER NOTIFICATION LETTERS	<input checked="" type="checkbox"/>	<input type="checkbox"/>	<input checked="" type="checkbox"/>	<input type="checkbox"/>	





**APPENDIX A**

**Certified Reports**

Excess Spoil Piles  
Refuse Piles  
Impoundments

As required under R645-301-514

**CONTENTS**

QUARTERLY POND INSPECTIONS AND ANNUAL INSPECTIONS FOR POND 001

<b>IMPOUNDMENT INSPECTION AND CERTIFIED REPORT</b>		<b>Page 1 of 1</b>
Permit Number	C/007/020	Report Date: 10-17-2005
Mine Name	Horizon	
Company Name	Hidden Splendor Resources, Inc.	
Impoundment Identification	Impoundment Number	001
	UPDES Permit Number	UTG040019

**IMPOUNDMENT INSPECTION**

Inspection Date	10-17-2005	
Inspected By	Kit Pappas	
Reason for Inspection <small>(Annual, Quarterly or Other Periodic Inspection, Critical Installation, or Completion of Construction)</small>	Quarterly Inspection	

**1. Describe any appearance of any instability, structural weakness, or any other hazardous condition.**  
 No signs of instability noted at this incised pond. There is no evidence of slumping in the pond or on the embankment. No hazardous conditions were noted.

Required for an impoundment which functions as a SEDIMENTATION POND.	<b>2. Sediment storage capacity, including elevation of 60% and 100% sediment storage volumes, and, estimated average elevation of existing sediment.</b> 60% Sediment Storage – 7566.9 100 % Sediment Storage – 7569.8
	<b>3. Principle and emergency spillway elevations.</b> Spillway Elevation - 7573.9 Feet
	<b>4. Field Information</b> Small amount of water in bottom of pond. The pond was not discharging at the time of inspection. The inlets and outlet were stable. No instability was noted on the downstream embankment.

<b>IMPOUNDMENT INSPECTION AND CERTIFIED REPORT</b>		<b>Page 1 of 1</b>
Permit Number	C/007/020	Report Date: 9-23-2005
Mine Name	Horizon	
Company Name	Hidden Splendor Resources, Inc.	
Impoundment Identification	Impoundment Number	001
	UPDES Permit Number	UTG040019

**IMPOUNDMENT INSPECTION**

Inspection Date	9-22-2005
Inspected By	Kit Pappas
Reason for Inspection <small>(Annual, Quarterly or Other Periodic Inspection, Critical Installation, or Completion of Construction)</small>	Quarterly Inspection

**1. Describe any appearance of any instability, structural weakness, or any other hazardous condition.**  
 No signs of instability noted at this incised pond. There is no evidence of slumping in the pond or on the embankment. No hazardous conditions were noted.

Required for an impoundment which functions as a SEDIMENTATION POND.	<b>2. Sediment storage capacity, including elevation of 60% and 100% sediment storage volumes, and, estimated average elevation of existing sediment.</b> 60% Sediment Storage – 7566.9 100 % Sediment Storage – 7569.8
	<b>3. Principle and emergency spillway elevations.</b> Spillway Elevation - 7573.9 Feet
	<b>4. Field Information</b> Small amount of water in bottom of pond due to recent rainfall. The pond was not discharging at the time of inspection. The inlets and outlet were stable. No instability was noted on the downstream embankment.

IMPOUNDMENT INSPECTION AND CERTIFIED REPORT		Page 1 of 1
Permit Number	C/007/020	Report Date: 5-4-2005
Mine Name	Horizon	
Company Name	Hidden Splendor Resources, Inc.	
Impoundment Identification	Impoundment Number	001
	UPDES Permit Number	UTG040019

### IMPOUNDMENT INSPECTION

Inspection Date	5-4-2005	
Inspected By	Kit Pappas	
Reason for Inspection (Annual, Quarterly or Other Periodic Inspection, Critical Installation, or Completion of Construction)	Annual & Quarterly Inspection	

1. Describe any appearance of any instability, structural weakness, or any other hazardous condition.  
 No signs of instability noted at this incised pond. There is no evidence of slumping in the pond or on the embankment. No hazardous conditions were noted.

Required for an impoundment which functions as a SEDIMENTATION POND.	2. Sediment storage capacity, including elevation of 60% and 100% sediment storage volumes, and, estimated average elevation of existing sediment.  60% Sediment Storage – 7566.9 100 % Sediment Storage – 7569.8
	3. Principle and emergency spillway elevations. Spillway Elevation - 7573.9 Feet
	4. Field Information  Small amount of water in bottom of pond and some snow that has been removed from Mine area is piled in and at edge of pond. The pond was not discharging at the time of inspection. The inlets and outlet were stable. No instability was noted on the downstream embankment.



<b>IMPOUNDMENT INSPECTION AND CERTIFIED REPORT</b>		<b>Page 1 of 1</b>
Permit Number	C/007/020	Report Date: 2-8-2005
Mine Name	Horizon	
Company Name	Hidden Splendor Resources, Inc.	
Impoundment Identification	Impoundment Number	001
	UPDES Permit Number	UTG040019

**IMPOUNDMENT INSPECTION**

Inspection Date	2-8-2005	
Inspected By	Kit Pappas	
Reason for Inspection (Annual, Quarterly or Other Periodic Inspection, Critical Installation, or Completion of Construction)	Quarterly Inspection	

**1. Describe any appearance of any instability, structural weakness, or any other hazardous condition.**  
 No signs of instability noted at this incised pond. There is no evidence of slumping in the pond or on the embankment. No hazardous conditions were noted. Pond and surrounding area snow covered.

Required for an impoundment which functions as a SEDIMENTATION POND.	<b>2. Sediment storage capacity, including elevation of 60% and 100% sediment storage volumes, and, estimated average elevation of existing sediment.</b> 60% Sediment Storage – 7566.9 100 % Sediment Storage – 7569.8
	<b>3. Principle and emergency spillway elevations.</b> Spillway Elevation - 7573.9 Feet
	<b>4. Field Information</b> Snow in bottom of pond and snow that has been removed from Mine area is piled in and at edge of pond. The pond was not discharging at the time of inspection. The inlets and outlet were stable. No instability was noted on the downstream embankment.

**APPENDIX B**

**Reporting of Technical Data**

Including monitoring data, reports, maps, and other information  
As required under the approved plan or as required by the Division

In accordance with the requirement of R645-310-130 and R645-301-140

**CONTENTS**

SUBSIDENCE MONITORING SURVEY  
SUBSIDENCE POINT INSTALLATION DATA  
BEAVER CREEK STREAM ALIGNMENT AND PROFILE  
UNDERGROUND DISCHARGE PUMPING DATA  
BIG GAME ROAD KILL FATALITY REPORT



**MID STATE SERVICES, INC.**  
**HORIZON MINE SUBSIDENCE SURVEY**


11/29/05


STATION	NORTHING	EASTING	ELEVATION	DESCRIPTION
<b>CALIBRATION CONTROL</b>				
A	497114.12	2122250.60	8655.40	rebar
NW 20	494001.85	2124908.62	7754.23	Brass Cap
<b>MEASURED</b>				
<b>Oct. 2005</b>				
SP4	498315.92	2124251.96	8039.45	5/8" rebar w/cap
SP9	499712.95	2119668.78	8546.30	5/8" rebar w/cap
SUB1	499817.08	2122414.02	8456.98	5/8" rebar w/cap
SUB2	500025.38	2123687.85	8414.59	5/8" rebar w/cap
SUB3	500318.48	2124538.01	8389.45	5/8" rebar w/cap
SUB4	500883.63	2125415.20	8360.96	5/8" rebar w/cap
SUB5	501926.97	2126811.98	8315.97	5/8" rebar w/cap
SUB6	501496.20	2128478.51	8708.14	5/8" rebar w/cap
SUB7	500140.95	2128310.25	8838.62	5/8" rebar w/cap



**WARE SURVEYING & ENGINEERING**


G.P.S. & CONVENTIONAL SURVEYING - AUTOCAD MAPPING - CIVIL ENGINEERING

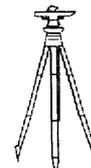

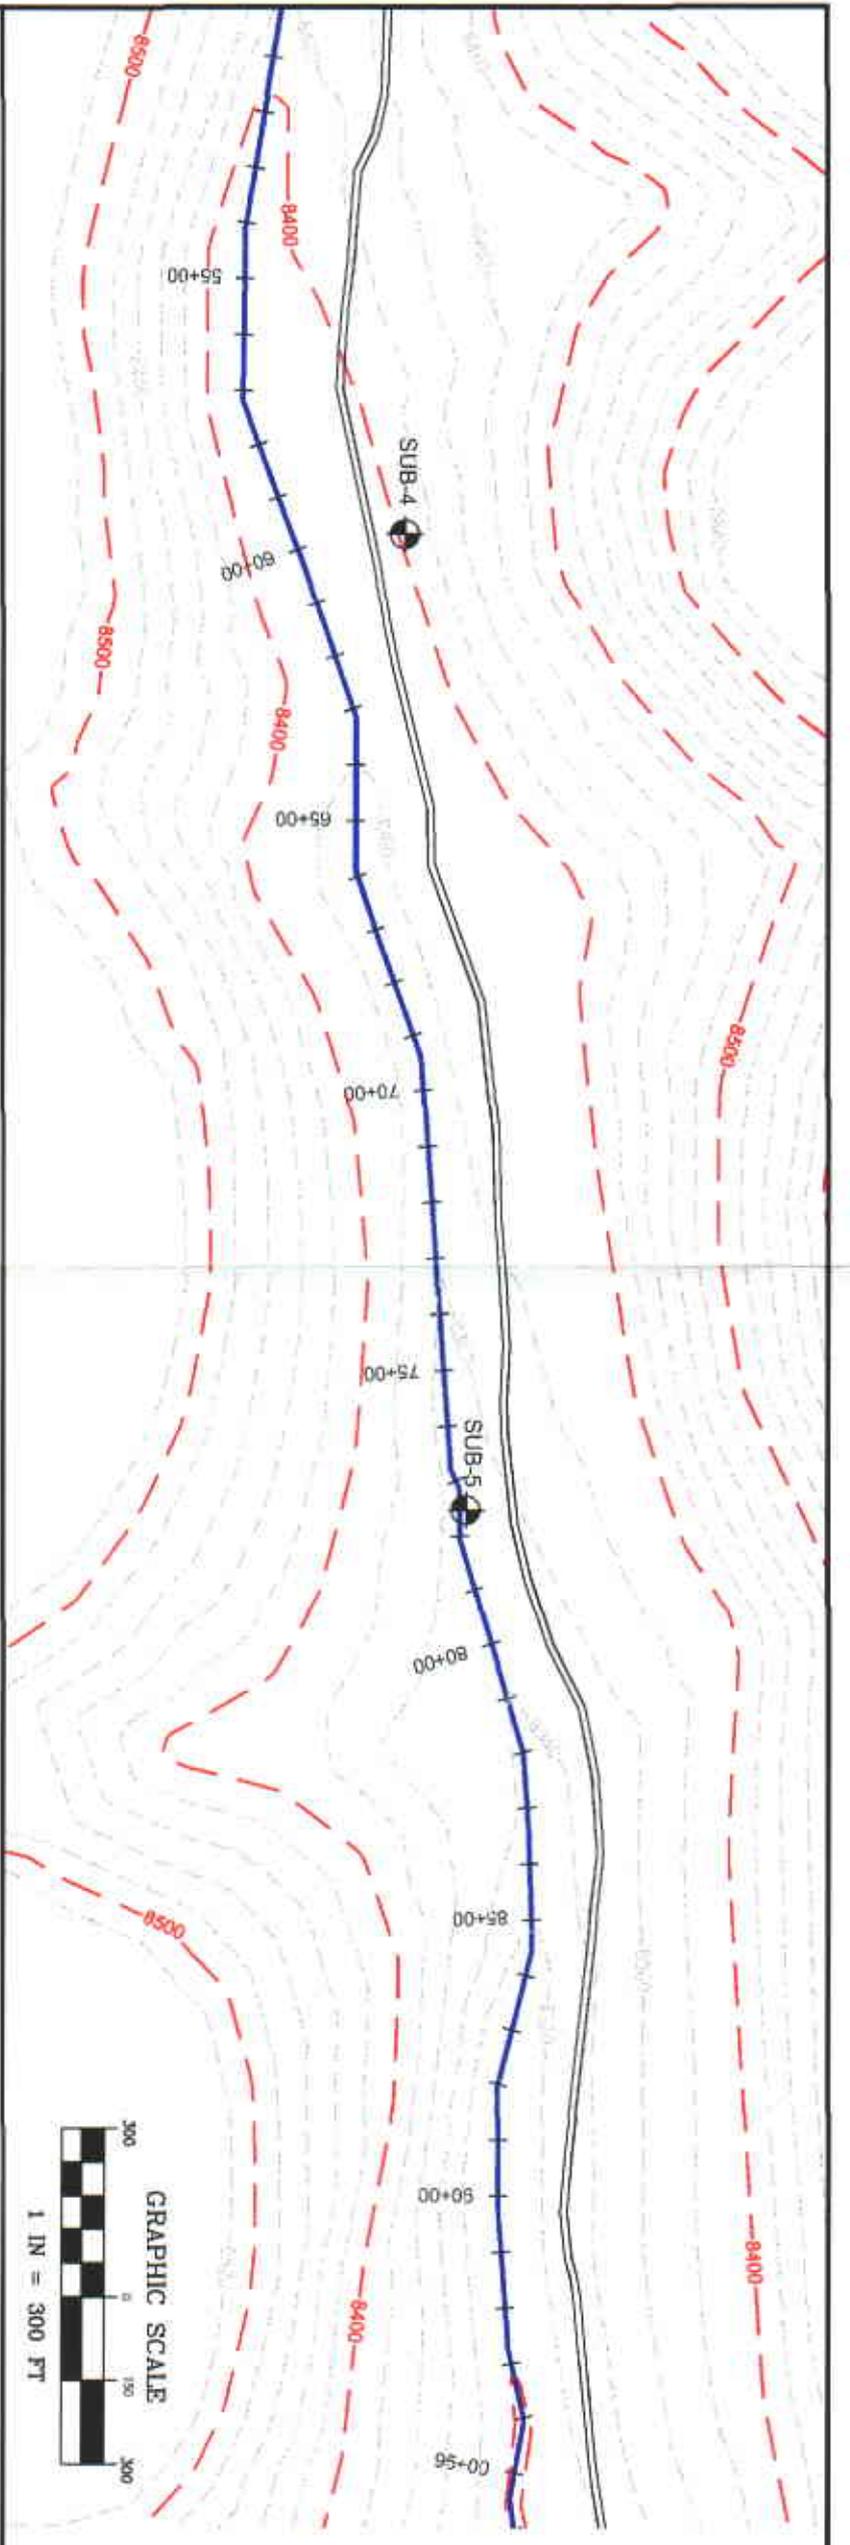

SEE SHEET  
1 OF 2

HORIZONTAL SCALE: 1IN = 300FT  
VERTICAL SCALE: 1IN = 100FT

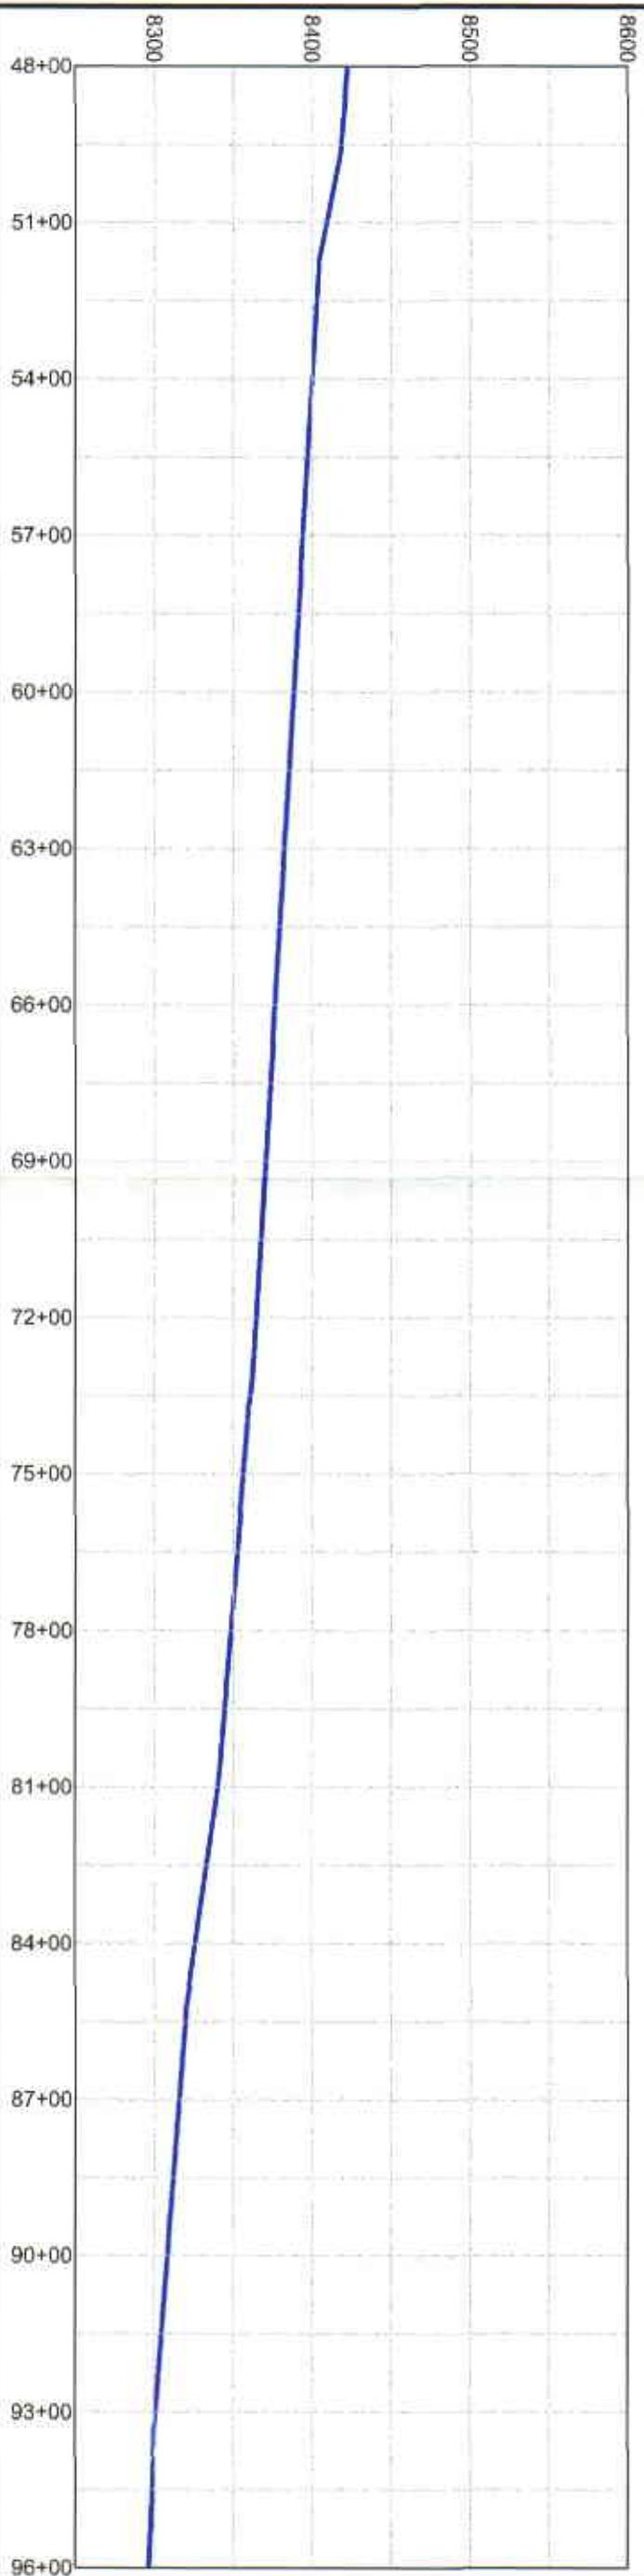

**LEGEND**

- 20' INTERVAL CONTOUR
- 100' INTERVAL CONTOUR
- CREEK BOTTOM/PROFILE
- SET SUBSIDIENCE MONITORING POINT
- ROAD

**DRAWING RECORD:**

NO.	DATE	DESCRIPTION	BY
1	02-21-06	PLOTTED FOR REVIEW	M.C.W.


**WARE SURVEYING, L.L.C.**  
GPS & CONVENTIONAL SURVEYING-AUTOCAD/ARC/INFO ENGINEERING  
Phone: 435-813-1266  
Email: waresurveying@emeryvalcom.net

**MAR 29 2006**

**SURVEY FOR:**  
**MID-STATE SERVICES, INC.**  
HORIZON MINE  
BEAVER CREEK - EXISTING STREAM ALIGNMENT


**SHEET:**  
2 OF 2

1 GAS & MINING

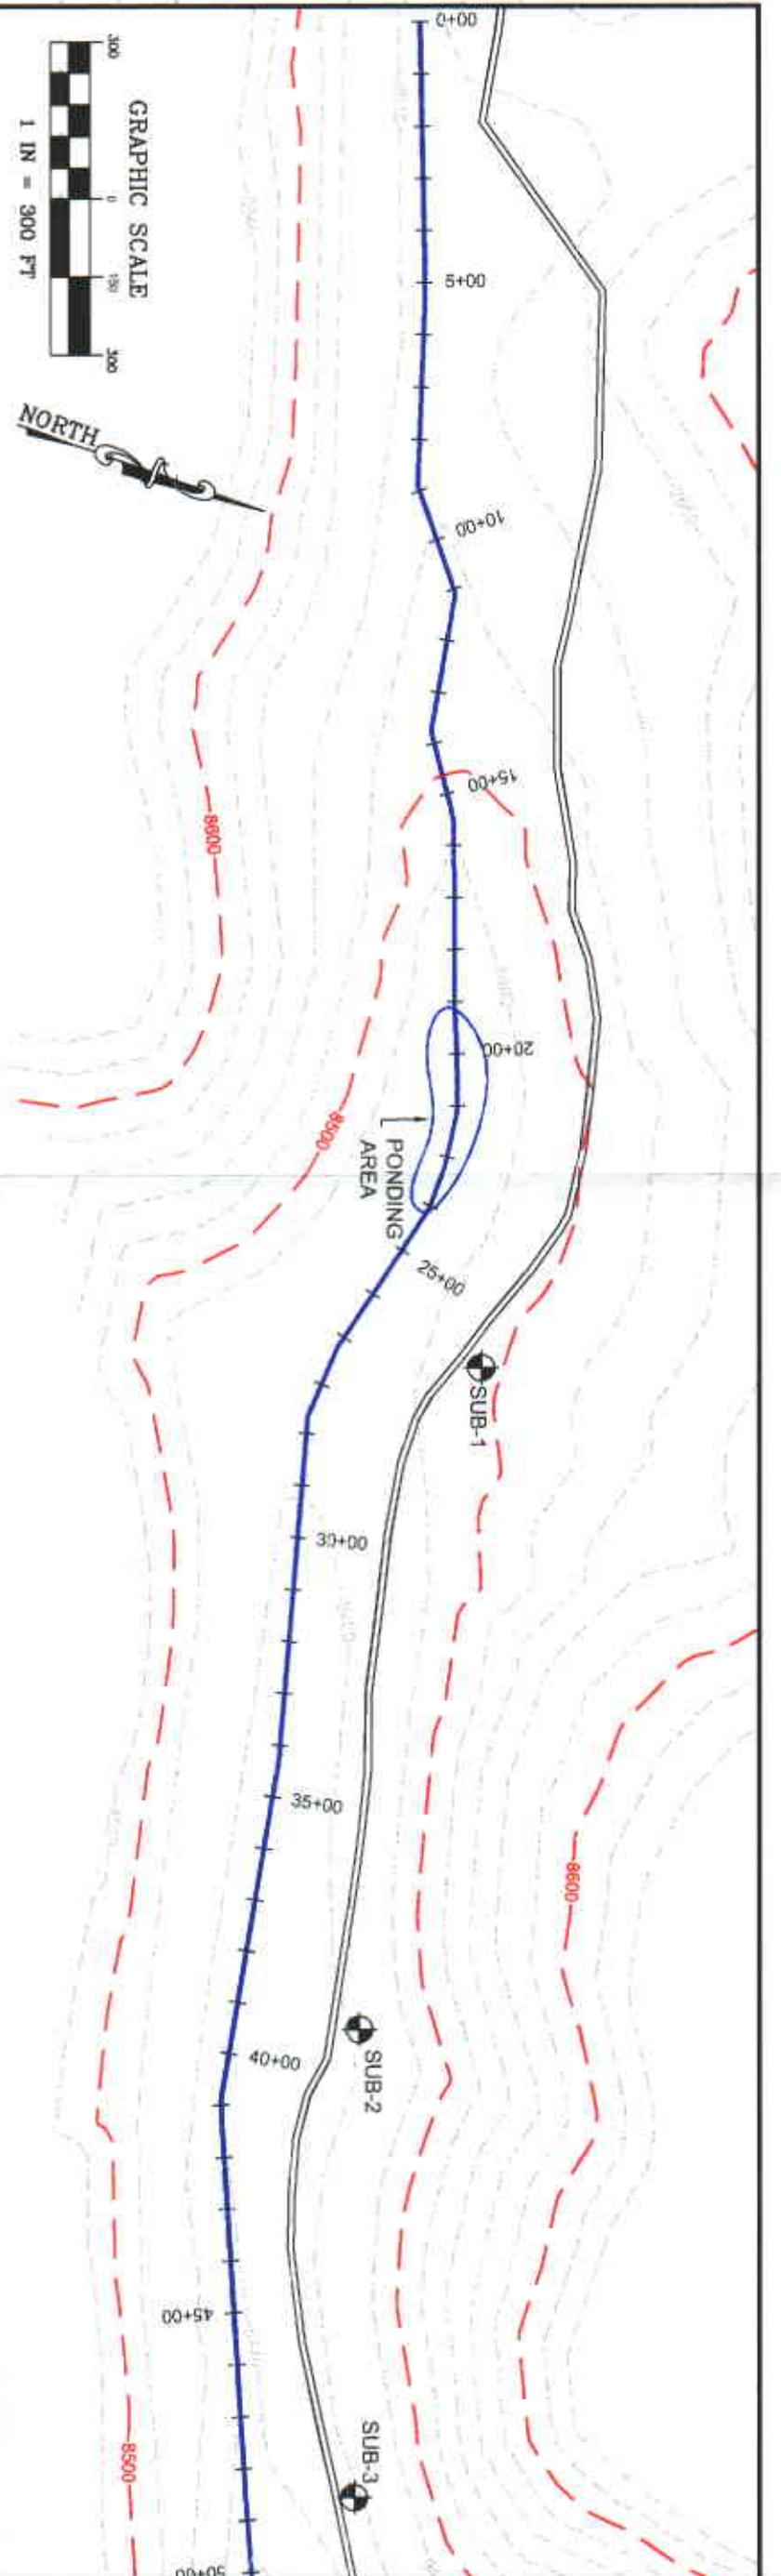

HORIZONTAL SCALE: 1IN = 300FT  
VERTICAL SCALE: 1IN = 100FT

SEE SHEET  
2 OF 2

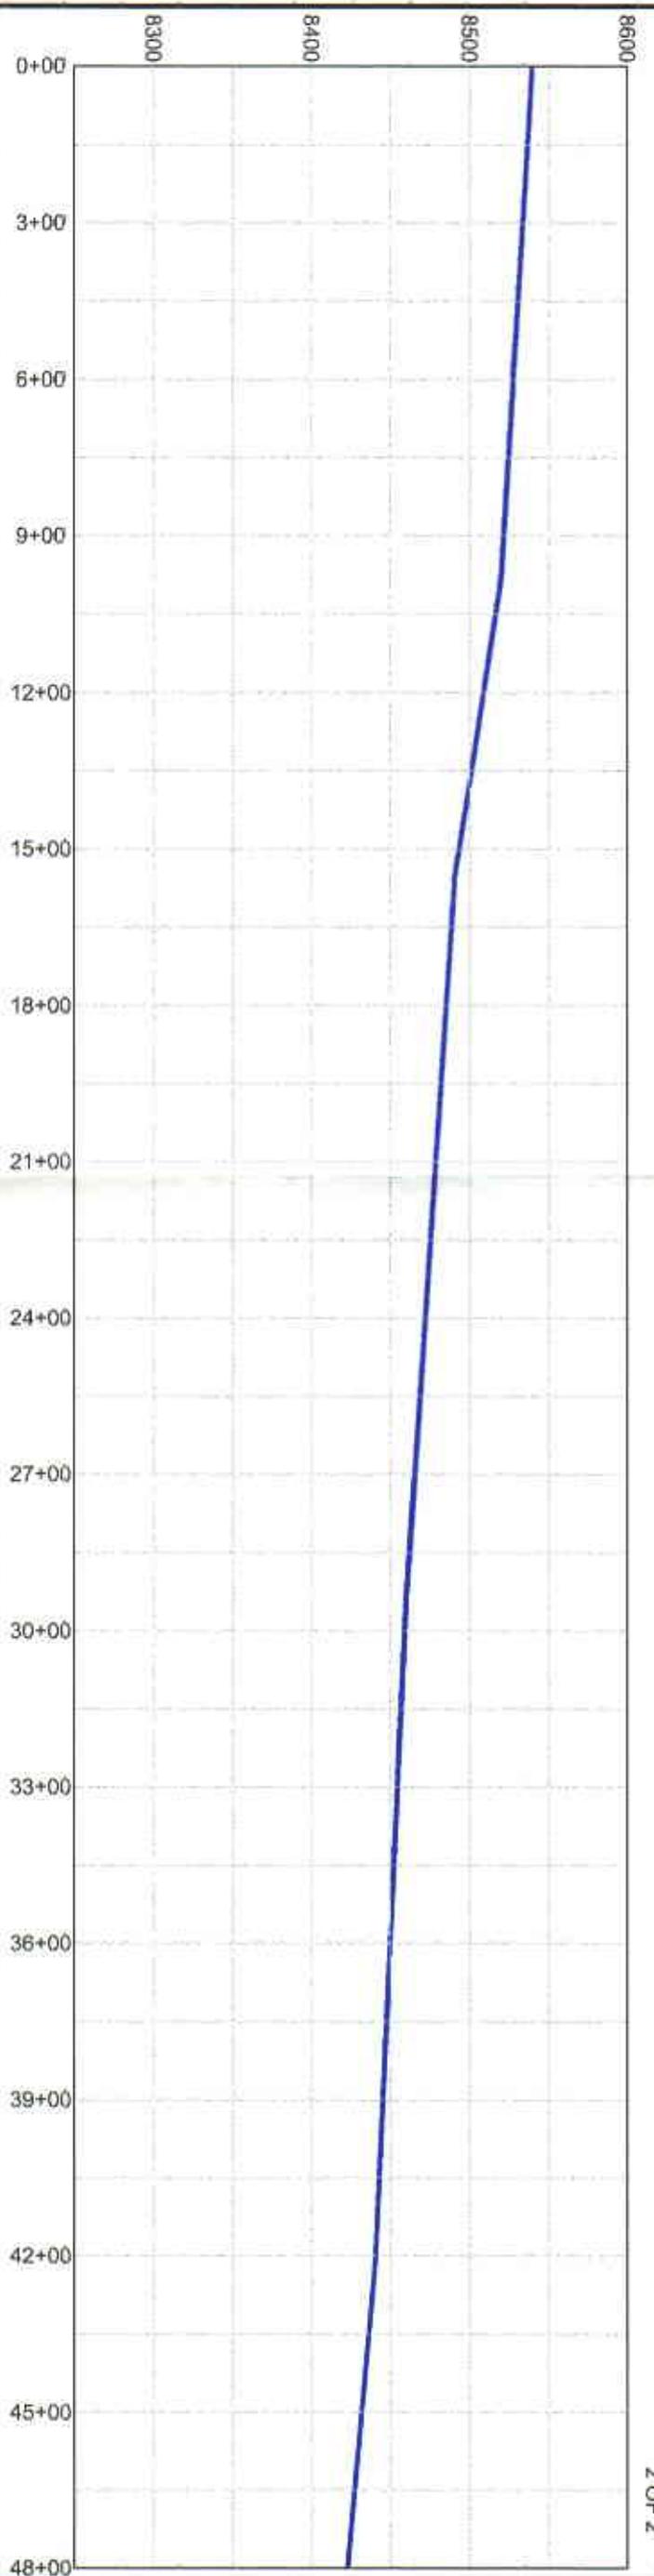

**LEGEND**

- 20' INTERVAL CONTOUR
- 100' INTERVAL CONTOUR
- CREEK BOTTOM PROFILE
- SET SUBSIDENCE MONITORING POINT
- ROAD

DRAWING RECORD:			
NO.	DATE	DESCRIPTION	BY
1	02-21-06	PLOTTED FOR REVIEW	M.C.W.

**WARE SURVEYING, L.L.C.**  
GPS & CONVENTIONAL SURVEYING-AUTOCAD MAPPING-CIVIL ENGINEERING  
Phone: 435-619-1266  
Email: waresurveying@emery.utahcom.net

**RECEIVED**  
MAR 29 2006  
Price, Utah 84501

SURVEY FOR  
**MID-STATE SERVICES, INC.**  
HORIZON MINE  
BEAVER CREEK - EXISTING STREAM ALIGNMENT

SHEET  
1 OF 2



**Big Game Road Kill Fatality Report**

Year	1st Quarter		2nd Quarter		3rd Quarter		4th Quarter		Total
	Employee Killed	Other Killed							
<b>1997</b>									
Deer	0	0	0	0	0	0	0	0	0
Elk	0	0	0	0	0	0	0	0	0
<b>1998</b>									
Deer	0	0	0	0	0	0	0	0	0
Elk	0	0	0	0	0	0	0	0	0
<b>1999</b>									
Deer	0	0	0	0	0	0	0	0	0
Elk	0	0	0	0	0	0	0	0	0
<b>2000</b>									
Deer	0	0	0	0	0	0	0	2	2
Elk	0	0	0	0	0	0	0	0	0
<b>2001</b>									
Deer	1	0	0	0	0	0	0	0	1
Elk	0	0	0	0	0	0	0	0	0
<b>2002</b>									
Deer	0	0	0	0	0	0	0	0	0
Elk	0	0	0	0	0	0	0	0	0
<b>2003</b>									
Deer	0	0	0	0	0	0	0	0	0
Elk	0	0	0	0	0	0	0	0	0
<b>2004</b>									
Deer	0	1	1	0	0	0	0	1	3
Elk	0	0	0	0	0	0	0	0	0
<b>2005</b>									
Deer	0	2	1	0	0	0	0	2	5
Elk	0	0	0	0	0	0	0	0	0

\* - Totals verified by Derris Jones - DWR (Habitat Manager) 11/08/00

**APPENDIX C**

**Legal Financial, Compliance and Related Information**

Annual Report of Officers  
As submitted to the Utah Department of Commerce

Other change in ownership and control information  
As required under R645-301-110

**CONTENTS**

**APPENDIX D**

**Mine Maps**

As required under R645-302-525-270

**CONTENTS**

HORIZON MINE 2005 MINING & 5 YEAR MINE PLAN

**APPENDIX E**

**Other Information**

In accordance with the requirements of R645-301 and R645-302

**CONTENTS**

DEQ WATER ANALYSIS  
HORIZON WELL MONITORING DATA  
LANDOWNER NOTIFICATION LETTERS



JON M. HUNTSMAN, JR.  
Governor

GARY HERBERT  
Lieutenant Governor

# State of Utah

Department of Environmental Quality  
Division of Water Quality

Dianne R. Nielson, Ph.D.  
Executive Director

Walter L. Baker, P.E.  
Director

Kit Pappas  
Hidden Splendor Resources-Horizon Mine  
3266 South 125 West  
Price UT 84501

RE: Compliance Monitoring - UTG040019  
10/14/2005

The Utah Division of Water Quality grab sampled your wastewater discharge, Storet No. 4931520 (LOADSTAR HORIZON COAL 002 MINE WATER) on 5/24/2005 and obtained the following results.

	<u>Value</u>	<u>UOM</u>	<u>Fraction</u>	<u>Limit</u>	<u>UOM</u>
<b>Field Tests</b>					
Dissolved oxygen (DO)	8.07	mg/l	Total	( )	( )
Dissolved oxygen saturation	91.2	%	Total	( )	( )
Flow	500	g/min		( )	( )
Salinity	0.32	ppt	Total	( )	( )
Specific conductance	615	umho/cm		( )	( )
Temperature, water	13.72	deg C		( )	( )
pH	7.89	None	Total	( )	( )
<b>Laboratory Analysis</b>					
Iron	0.213	mg/l	Total	( )	( )
Solids, Dissolved	400	mg/l		( )	( )
Solids, Total Suspended (TSS)	4.8	mg/l		( )	( )

For your information the values for those parameters checked ( X ) appear to exceed your permit limits.

Sincerely,

Jeff Studenka  
Environmental Scientist  
Permits & Compliance Section  
Division of Water Quality



State of Utah  
 Department of Environmental Quality  
 Division of Water Quality

RON M. HUNTSMAN, JR.  
 Governor

GARY HERBERT  
 Lieutenant Governor

Dianne R. Nielson, Ph.D.  
 Executive Director

Walter L. Baker, P.E.  
 Director

Kit Pappas  
 Hidden Splendor Resources-Horizon Mine  
 3266 South 125 West  
 Price UT 84501

RE: Compliance Monitoring - UTG040019  
 12/27/2005

The Utah Division of Water Quality grab sampled your wastewater discharge, Storet No. 4931520 (LOADSTAR HORIZON COAL 002 MINE WATER) on 8/30/2005 and obtained the following results.

	<u>Value</u>	<u>UOM</u>	<u>Fraction</u>	<u>Limit</u>	<u>UOM</u>
<b>Field Tests</b>					
Dissolved oxygen (DO)	6.08	mg/l	Total	( )	
Dissolved oxygen saturation	71.9	%	Total	( )	
Flow	500	g/min		( )	
Salinity	0.31	ppt	Total	( )	
Specific conductance	609	umho/cm		( )	
Temperature, water	16.32	deg C		( )	
pH	7.6	None	Total	( )	
<b>Laboratory Analysis</b>					
Iron	0.321	mg/l	Total	( )	
Solids, Dissolved	344	mg/l		( )	
Solids, Total Suspended (TSS)	6.4	mg/l		( )	

For your information the values for those parameters checked ( X ) appear to exceed your permit limits.

Sincerely,

Jeff Studenka  
 Environmental Scientist  
 Permits & Compliance Section  
 Division of Water Quality



JON M. HUNTSMAN, JR.  
Governor

GARY HERBERT  
Lieutenant Governor

# State of Utah

Department of Environmental Quality  
Division of Water Quality

Dianne R. Nielson, Ph.D.  
Executive Director

Walter L. Baker, P.E.  
Director

Kit Pappas  
Hidden Splendor Resources-Horizon Mine  
3266 South 125 West  
Price UT 84501

RE: Compliance Monitoring - UTG040019  
1/23/2006

The Utah Division of Water Quality grab sampled your wastewater discharge, Storet No. 4931520 (LOADSTAR HORIZON COAL 002 MINE WATER) on 11/29/2005 and obtained the following results.

	<u>Value</u>	<u>UOM</u>	<u>Fraction</u>	<u>Limit</u>	<u>UOM</u>
<b>Field Tests</b>					
Dissolved oxygen (DO)	6.57	mg/l	Total	( )	( )
Dissolved oxygen saturation	67.8	%	Total	( )	( )
Flow	600	gal/min		( )	( )
Salinity	0.33	ppt	Total	( )	( )
Specific conductance	635	umho/cm		( )	( )
Temperature, water	10.43	deg C		( )	( )
pH	8.07	None	Total	( )	( )
<b>Laboratory Analysis</b>					
Iron	0.182	mg/l	Total	( )	( )
Solids, Dissolved	332	mg/l		( )	( )
Solids, Total Suspended (TSS)	8.8	mg/l		( )	( )

For your information the values for those parameters checked ( X ) appear to exceed your permit limits.

Sincerely,

Jeff Studenka  
Environmental Scientist  
Permits & Compliance Section  
Division of Water Quality

TABLE 7-1 (Continued)

WATER-LEVEL DATA OBTAINED FROM  
LOCAL MONITORING WELLS

Date	HZ-95-1		HZ-95-1S		HZ-95-2		HZ-95-3		HZ-01-06-1	
	Depth (ft)*	Elevation (ft)								
12/5/95	--	--	135.0	8221.5	828.0	7519.6	--	--		
12/13/95	786.00	7570.70	--	--	--	--	--	--		
12/21/95	--	--	--	--	--	--	378.80	7522.70		
7/9-10/96	711.30	7585.40	133.80	8222.70	830.00	7517.60	380.80	7520.70		
8/5/96	770.80	7585.90	133.50	8223.00	829.40	7518.20	387.80	7513.70		
9/11/96	769.40	7587.30	132.50	8224.00	829.40	7518.20	387.70	7513.80		
10/23/96	776.40	7580.30	132.50	8224.00	829.20	7518.40	380.70	7520.80		
11/1/96	776.40	7580.30	132.50	8224.00	829.20	7518.40	380.80	7520.70		
12/13/96	#		#		829.50	7518.10	379.50	7522.00		
1/6/97	771.05	7584.75	133.00	8223.50						
2/10/97	+		+		+		+			
3/25/97	+		+		+		+			
4/1/97	+		+		+		+			
5/28/97	770.95	7584.90	131.50	8225.10	828.05	7519.55	379.90	7522.40		
6/30/97	770.20	7585.60	132.14	8224.36	827.72	7519.88	379.90	7522.40		
9/16/97	773.50	7583.90	132.50	8224.00	827.20	7520.40	379.90	7522.40		
10/17/97	773.70	7583.70	132.50	8224.00	827.20	7520.40	379.90	7522.40		
6/30/98	817.80	7538.90	133.10	8223.40	836.60	7511.00	395.10	7506.40		
9/1/98	745.00	7611.70	134.50	8222.00	840.90	7506.70	398.00	7503.50		
6/1/99	758.80	7597.90	133.70	8222.80	847.80	7499.80	399.50	7502.00		
7/1/99	758.10	7598.60	134.40	8222.10	845.90	7501.70				
11/1/99	+		+		+		397.00	7504.50		
5/20/00	862.70	7494.00	132.80	8223.70	849.80	7497.80	401.50	7500.00		
9/8/00							402.10	7499.40		
9/26/00	875.00	7481.70	134.40	8222.10	863.80	7483.80				
10-12/31/00	\$		\$		\$		\$			
12/12/00	+		+		+		+			
3/23/01	+		+		+		+			
5/31-6/1/01	870.55	7486.15	133.75	8222.75	856.75	7490.85	414.17	7487.33		
9/20/01	876.85	7479.85	134.50	8222.00	862.40	7485.20	416.10	7485.40		
10/19/01	873.36	7483.34	134.65	8221.85	858.71	7488.89	415.70	7485.80		
11/17/01									944.20	7817.20
2/18/02	@		@		@		@		@	
3/25/02	@		@		@		@		@	
6/12/02	876.68	7480.02	135.08	8221.42	867.38	7480.22	458.12	7443.38	1029.58	7731.82
9/4/02	876.85	7479.85	136.37	8220.13	869.28	7478.32	%465.1	%7436.4	1036.85	7724.55
10/8/02	876.55	7480.15	136.00	8220.50	869.65	7477.95	%465.1	%7436.4	1037.45	7723.95
5/14/03	@		@		@		%465.1	%7436.4	@	
5/28/03	875.12	7481.38	135.35	8221.15	872.00	7475.60	%465.1	%7436.4	1036.6	7724.80
9/5/03	876.22	7480.48	135.51	8220.99	871.73	7475.87	%465.1	%7436.4	1036.74	7724.66
10/16/03	876.24	7480.46	135.45	8220.93	871.92	7476.06	%465.1	%7436.4	1036.5	7724.46
3/1/04	@		@		@				@	
3/29/04	@		@		@		%465.1	%7436.4		
6/18/04	901.54	7455.16	135.68	8220.82	877.20	7470.40	%465.1	%7436.4	1062.50	7698.90
9/27/04	905.72	7450.98	136.15	8220.35	878.00	7469.60	%465.1	%7436.4	1050.55	7710.85
10/14/04	909.25	7447.45	135.90	8220.60	878.17	7469.43	%465.1	%7436.4	1050.33	7711.07
3/16/05	@		@		@		@		@	
3/31/05	@		@		@		@		@	
6/28/05	993.51	7363.19	132.90	8223.70	882.62	7464.98	%465.1	%7436.4	1039.76	7721.64
9/22/05	993.67	7363.03	133.90	8222.60	844.50	7503.10	%465.1	%7436.4	1039.91	7721.49
10/13/05	993.61	7363.09	135.82	8211.78	844.61	7502.99	%465.1	%7436.4	1039.80	7721.60

\* Depth measured from top of 2" tubing

# Well site inaccessible 12/16/96, access attempted with Bill Malencik, UDOGM

+ Mine site declared inaccessible by Bill Malencik

\$ Landowner refused access until pending agreement was completed.

@ Inaccessible due to snow cover

% Dry

	Surface Elevations		
	Top of 6 Casing	Top of 2" Tubing	Ground Elevation
HZ-95-1	8357.1	8356.7	8352.6
HZ-95-1S	8357.6	8356.5	8352.6
HZ-95-2	8348.1	8347.6	8346.3
HZ-95-3	7902.2	7901.5	7897.6
HZ-01-06-1		8761.4	8759.4

***Hidden Splendor Resources***  
***Horizon Mine***  
***P.O. Box 32***  
***Helper, Utah 84526***  
***Phone: 435-472-1313 Fax: 435-472-1314***

March 21, 2005

Arthur J. Anderson, Et al  
4190 Fortuna Way  
Salt Lake City, Utah 84117

CERTIFIED MAIL – RETURN RECEIPT REQUESTED

Re: Horizon Mine  
DOGM Permit # C/007/0020

Dear Mr. Anderson Et al:

Hidden Splendor Resources, Inc., Horizon Mine, is required under Utah Division of Oil, Gas & Mining Regulation R645-301-500.700, to provide written noticed to surface landowners within the permit area.

Hidden Splendor Resources, Inc. is currently the leaseholder of Federal Coal Lease #U-74804 and is currently operating the Horizon underground mine in the above-mentioned lease.

Hidden Splendor Resources, Inc., Horizon Mine, may or may not conduct underground mining activities beneath your property in the future.

Hidden Splendor Resources, Inc. does not anticipate any adverse effects to your property, nor plans any surface disturbance to your property because of its underground mining operation.

The description of your surface property within the permit area is as follows:

N1/2 NE1/4 Section 7, Township 13 South, Range 8 East, SLBM  
SW1/4 NE1/4 Section 7, Township 13 South, Range 8 East, SLBM  
NW1/4 NW1/4 Section 8, Township 13 South, Range 8 East, SLBM

Copies of Hidden Splendor Resources, Inc. subsidence plan are located at the Division of Oil, Gas & Mining Office, 1594 West North Temple, Suite 1210, Salt Lake City, Utah 84114-5801,

or at the Division of Oil, Gas & Mining, Price Field Office, 455 West Railroad Avenue, Price,  
Utah 84501.

Should you have any questions or comments, please feel free to contact me at 435-472-0431.



Kit Pappas  
Engineering/Environmental

Cc: File

**U.S. Postal Service™**  
**CERTIFIED MAIL™ RECEIPT**  
*(Domestic Mail Only; No Insurance Coverage Provided)*

For delivery information visit our website at [www.usps.com](http://www.usps.com)®

SALT LAKE CITY, UT 84117

OFFICIAL USE

Postage	\$ 0.37	UNIT ID: 0501  Postmark Here Clerk: KY39H7 03/21/05
Certified Fee	2.30	
Return Receipt Fee (Endorsement Required)	1.75	
Restricted Delivery Fee (Endorsement Required)		
Total Postage & Fees	\$ 4.42	

Sent To ANDERSON  
 Street, Apt. No.,  
 or PO Box No. 4740 FORTUNA WAY  
 City, State, ZIP+4 SALT LAKE CITY, UT 84117

PS Form 3800, June 2002

See Reverse for Instructions

7004 2510 0005 4739 3499

***Hidden Splendor Resources***  
***Horizon Mine***  
***P.O. Box 32***  
***Helper, Utah 84526***  
***Phone: 435-472-1313 Fax: 435-472-1314***

March 21, 2005

L& E BROWN FAMILY, LC  
65 EAST 400 SOUTH  
OREM, UTAH 84058

CERTIFIED MAIL – RETURN RECEIPT REQUESTED

Re: Horizon Mine  
DOG M Permit # C/007/0020

Dear Brown Family:

Hidden Splendor Resources, Inc., Horizon Mine, is required under Utah Division of Oil, Gas & Mining Regulation R645-301-500.700, to provide written noticed to surface landowners within the permit area.

Hidden Splendor Resources, Inc. is currently the leaseholder of Federal Coal Lease #U-74804 and is currently operating the Horizon underground mine in the above-mentioned lease.

Hidden Splendor Resources, Inc., Horizon Mine, may or may not conduct underground mining activities beneath your property in the future.

Hidden Splendor Resources, Inc. does not anticipate any adverse effects to your property, nor plans any surface disturbance to your property because of its underground mining operation.

The description of your surface property adjacent to the permit area is as follows:

Section 1, Township 13 South, Range 8 East, SLBM  
Section 12, Township 13 South, Range 8 East, SLBM

Copies of Hidden Splendor Resources, Inc. subsidence plan are located at the Division of Oil, Gas & Mining Office, 1594 West North Temple, Suite 1210, Salt Lake City, Utah 84114-5801, or at the Division of Oil, Gas & Mining, Price Field Office, 455 West Railroad Avenue, Price, Utah 84501.

Should you have any questions or comments, please feel free to contact me at 435-472-0431.

Sincerely,

A handwritten signature in cursive script that reads "Kit Pappas". The signature is written in black ink and is positioned above the printed name.

Kit Pappas  
Engineering/Environmental

Cc: File

7004 2510 0005 4739 3635

**U.S. Postal Service™**  
**CERTIFIED MAIL™ RECEIPT**  
*(Domestic Mail Only; No Insurance Coverage Provided)*

For delivery information visit our website at [www.usps.com](http://www.usps.com)

OREM, UT 84058 OFFICIAL USE

Postage	\$ 0.37	UNIT ID: 0501
Certified Fee	2.30	
Return Receipt Fee (Endorsement Required)	1.75	Postmark Here
Restricted Delivery Fee (Endorsement Required)		Clerk: KY39H7
Total Postage & Fees	\$ 4.42	03/21/05

Sent To *Brown*

Street, Apt. No.,  
or PO Box No. *65 E. 400 S*

City, State, ZIP+4 *OREM, UT 84058*

*Hidden Splendor Resources*  
*Horizon Mine*  
*P.O. Box 32*  
*Helper, Utah 84526*  
*Phone: 435-472-1313 Fax: 435-472-1314*

March 21, 2005

Roy M. Farley  
Tess Farley  
C/O Farley Management  
4807 South Wallace Lane  
Holiday, Utah 84117

CERTIFIED MAIL – RETURN RECEIPT REQUESTED

Re: Horizon Mine  
DOGM Permit # C/007/0020

Dear Mr. and Mrs. Farley:

Hidden Splendor Resources, Inc., Horizon Mine, is required under Utah Division of Oil, Gas & Mining Regulation R645-301-500.700, to provide written noticed to surface landowners within the permit area.

Hidden Splendor Resources, Inc. is currently the leaseholder of Federal Coal Lease #U-74804 and is currently operating the Horizon underground mine in the above-mentioned lease.

Hidden Splendor Resources, Inc., Horizon Mine, may or may not conduct underground mining activities beneath your property in the future.

Hidden Splendor Resources, Inc. does not anticipate any adverse effects to your property, nor plans any surface disturbance to your property because of its underground mining operation.

The description of your surface property within the permit area is as follows:

SW1/4 SW1/4 Section 8, Township 13 South, Range 8 East, SLBM  
NW1/4 NW1/4 Section 17, Township 13 South, Range 8 East, SLBM

Copies of Hidden Splendor Resources, Inc. subsidence plan are located at the Division of Oil, Gas & Mining Office, 1594 West North Temple, Suite 1210, Salt Lake City, Utah 84114-5801,

or at the Division of Oil, Gas & Mining, Price Field Office, 455 West Railroad Avenue, Price,  
Utah 84501.

Should you have any questions or comments, please feel free to contact me at 435-472-0431.



Kit Pappas  
Engineering/Environmental

Cc: File

7004 2510 0005 4739 3642

**U.S. Postal Service™**  
**CERTIFIED MAIL™ RECEIPT**  
*(Domestic Mail Only; No Insurance Coverage Provided)*

For delivery information visit our website at [www.usps.com](http://www.usps.com)

SALT LAKE CITY, UT 84117 **OFFICIAL USE**

Postage	\$ 0.37
Certified Fee	2.30
Return Receipt Fee (Endorsement Required)	1.75
Restricted Delivery Fee (Endorsement Required)	
<b>Total Postage &amp; Fees</b>	<b>\$ 4.42</b>

UNIT ID: 0501  
Postmark Here  
Clerk: KY39H7  
03/21/05

Sent To FARLEY  
 Street, Apt. No., or PO Box No. 4807S WALLACE LN  
 City, State, ZIP+4 HOLIDAY, UT 84117

***Hidden Splendor Resources***  
***Horizon Mine***  
***P.O. Box 32***  
***Helper, Utah 84526***  
***Phone: 435-472-1313 Fax: 435-472-1314***

March 21, 2005

James C. Jacob  
J. Mark Jacob  
914 East 300 North  
Orem, Utah 84097-5096

CERTIFIED MAIL – RETURN RECEIPT REQUESTED

Re: Horizon Mine  
DOGM Permit # C/007/0020

Dear Mr. Jacob:

Hidden Splendor Resources, Inc., Horizon Mine, is required under Utah Division of Oil, Gas & Mining Regulation R645-301-500.700, to provide written notice to surface landowners within the permit area.

Hidden Splendor Resources, Inc. is currently the leaseholder of Federal Coal Lease #U-74804 and is currently operating the Horizon underground mine in the above-mentioned lease.

Hidden Splendor Resources, Inc., Horizon Mine, may or may not conduct underground mining activities beneath your property in the future.

Hidden Splendor Resources, Inc. does not anticipate any adverse effects to your property, nor plans any surface disturbance to your property because of its underground mining operation..

The description of your surface property within the permit area is as follows:

SW1/4 NW1/4 Section 17, Township 13 South, Range 8 East, SLBM  
NW1/4 NE1/4 Section 17, Township 13 South, Range 8 East, SLBM  
NE1/4 NE1/4 Section 18, Township 13 South, Range 8 East, SLBM

Copies of Hidden Splendor Resources, Inc. subsidence plan are located at the Division of Oil, Gas & Mining Office, 1594 West North Temple, Suite 1210, Salt Lake City, Utah 84114-5801,

or at the Division of Oil, Gas & Mining, Price Field Office, 455 West Railroad Avenue, Price, Utah 84501.

Should you have any questions or comments, please feel free to contact me at 435-472-0431.

Sincerely,

A handwritten signature in cursive script, appearing to read "Kit Pappas".

Kit Pappas  
Engineering/Environmental

Cc: File

7004 2510 0005 4739 3482

**U.S. Postal Service™**  
**CERTIFIED MAIL™ RECEIPT**  
*(Domestic Mail Only; No Insurance Coverage Provided)*

For delivery information visit our website at [www.usps.com](http://www.usps.com)

OREM, UT 84097 OFFICIAL USE

Postage	\$ 0.37	UNIT ID: 0501  Postmark Here Clerk: KY39H7 03/21/05
Certified Fee	2.30	
Return Receipt Fee (Endorsement Required)	1.75	
Restricted Delivery Fee (Endorsement Required)		
Total Postage & Fees	\$ 4.42	

Sent To JACOBS

Street, Apt. No.,  
or PO Box No. 914 E. 300 N

City, State, ZIP+4 OREM, UT 84097-5096

***Hidden Splendor Resources***  
***Horizon Mine***  
***P.O. Box 32***  
***Helper, Utah 84526***  
***Phone: 435-472-1313 Fax: 435-472-1314***

March 21, 2005

Mr. Pete Stamatakis  
1111 South 450 West  
Carbonville, Utah 84501

CERTIFIED MAIL – RETURN RECEIPT REQUESTED

Re: Horizon Mine  
DOGM Permit # C/007/0020

Dear Mr. Stamatakis:

Hidden Splendor Resources, Inc., Horizon Mine, is required under Utah Division of Oil, Gas & Mining Regulation R645-301-500.700, to provide written noticed to surface landowners within the permit area.

Hidden Splendor Resources, Inc. is currently the leaseholder of Federal Coal Lease #U-74804 and is currently operating the Horizon underground mine in the above-mentioned lease.

Hidden Splendor Resources, Inc., Horizon Mine, may or may not conduct underground mining activities beneath your property in the future.

Hidden Splendor Resources, Inc. does not anticipate any adverse effects to your property, nor plans any surface disturbance to your property because of its underground mining operation.

The description of your surface property within the permit area is as follows:

SE1/4 SW1/4 Section 6, Township 13 South, Range 8 East, SLBM  
W1/2 SE1/4 Section 6, Township 13 South, Range 8 East, SLBM  
SE1/4 SE1/4 Section 6, Township 13 South, Range 8 East, SLBM  
NW1/4 Section 7, Township 13 South, Range 8 East, SLBM  
N1/2 SW1/4 Section 7, Township 13 South, Range 8 East, SLBM  
SE1/4 SW1/4 Section 7, Township 13 South, Range 8 East, SLBM  
SE1/4 Section 7, Township 13 South, Range 8 East, SLBM

SE1/4 NE1/4 Section 7, Township 13 South, Range 8 East, SLBM  
S1/2 NW1/4 Section 8, Township 13 South, Range 8 East, SLBM  
SW1/4 NE1/4 Section 8, Township 13 South, Range 8 East, SLBM  
N1/2 SW1/4 Section 8, Township 13 South, Range 8 East, SLBM  
NW1/4 SE1/4 Section 8, Township 13 South, Range 8 East, SLBM  
NE1/4 NE1/4 Section 18, Township 13 South, Range 8 East, SLBM

Copies of Hidden Splendor Resources, Inc. subsidence plan are located at the Division of Oil, Gas & Mining Office, 1594 West North Temple, Suite 1210, Salt Lake City, Utah 84114-5801, or at the Division of Oil, Gas & Mining, Price Field Office, 455 West Railroad Avenue, Price, Utah 84501.

Should you have any questions or comments, please feel free to contact me at 435-472-0431.



Kit Pappas  
Engineering/Environmental

Cc: File

7004 2510 0005 4739 3505

**U.S. Postal Service™**  
**CERTIFIED MAIL™ RECEIPT**  
*(Domestic Mail Only; No Insurance Coverage Provided)*

For delivery information visit our website at [www.usps.com](http://www.usps.com)

PRICE UT 84501 OFFICIAL USE

Postage	\$ 0.37	UNIT ID: 0501  Postmark Here  Clerk: KY39H7  03/21/05
Certified Fee	2.30	
Return Receipt Fee (Endorsement Required)	1.75	
Restricted Delivery Fee (Endorsement Required)		
Total Postage & Fees	\$ 4.42	

Sent To P. GERMATAKIS  
 Street, Apt. No.,  
 or PO Box No. 1111 G. 450 W.  
 City, State, ZIP+4 PRICE UT 84501

***Hidden Splendor Resources***  
***Horizon Mine***  
***P.O. Box 32***  
***Helper, Utah 84526***  
***Phone: 435-472-1313 Fax: 435-472-1314***

March 21, 2005

Mr. Steve Stamatakis  
2676 West Gordon Creek Road  
Carbonville, Utah 84501

CERTIFIED MAIL – RETURN RECEIPT REQUESTED

Re: Horizon Mine  
DOGM Permit # C/007/0020

Dear Mr. Stamatakis:

Hidden Splendor Resources, Inc., Horizon Mine, is required under Utah Division of Oil, Gas & Mining Regulation R645-301-500.700, to provide written noticed to surface landowners within the permit area.

Hidden Splendor Resources, Inc. is currently the leaseholder of Federal Coal Lease #U-74804 and is currently operating the Horizon underground mine in the above-mentioned lease.

Hidden Splendor Resources, Inc., Horizon Mine, may or may not conduct underground mining activities beneath your property in the future.

Hidden Splendor Resources, Inc. does not anticipate any adverse effects to your property, nor plans any surface disturbance to your property because of its underground mining operation.

The description of your surface property within the permit area is as follows:

SE1/4 SW1/4 Section 6, Township 13 South, Range 8 East, SLBM  
W1/2 SE1/4 Section 6, Township 13 South, Range 8 East, SLBM  
SE1/4 SE1/4 Section 6, Township 13 South, Range 8 East, SLBM  
NW1/4 Section 7, Township 13 South, Range 8 East, SLBM  
N1/2 SW1/4 Section 7, Township 13 South, Range 8 East, SLBM  
SE1/4 SW1/4 Section 7, Township 13 South, Range 8 East, SLBM  
SE1/4 Section 7, Township 13 South, Range 8 East, SLBM

SE1/4 NE1/4 Section 7, Township 13 South, Range 8 East, SLBM  
S1/2 NW1/4 Section 8, Township 13 South, Range 8 East, SLBM  
SW1/4 NE1/4 Section 8, Township 13 South, Range 8 East, SLBM  
N1/2 SW1/4 Section 8, Township 13 South, Range 8 East, SLBM  
NW1/4 SE1/4 Section 8, Township 13 South, Range 8 East, SLBM  
NE1/4 NE1/4 Section 18, Township 13 South, Range 8 East, SLBM

Copies of Hidden Splendor Resources, Inc. subsidence plan are located at the Division of Oil, Gas & Mining Office, 1594 West North Temple, Suite 1210, Salt Lake City, Utah 84114-5801, or at the Division of Oil, Gas & Mining, Price Field Office, 455 West Railroad Avenue, Price, Utah 84501.

Should you have any questions or comments, please feel free to contact me at 435-472-0431.



Kit Pappas  
Engineering/Environmental

Cc: File

7004 2510 0005 4739 3512

**U.S. Postal Service™**  
**CERTIFIED MAIL™ RECEIPT**  
*(Domestic Mail Only; No Insurance Coverage Provided)*

For delivery information visit our website at [www.usps.com](http://www.usps.com)®

PRICE, UT 84501

Postage	\$ 0.37	UNIT ID: 0501  Postmark Here Clerk: KY39H7 03/21/05
Certified Fee	2.30	
Return Receipt Fee (Endorsement Required)	1.75	
Restricted Delivery Fee (Endorsement Required)		
Total Postage & Fees	\$ 4.42	

Sent To G. STAMATAKIS  
 Street, Apt. No.,  
 or PO Box No. 2676 W. GILSON CREEK RD  
 City, State, ZIP+4 CARBONVILLE UT 84501