


R. 7 E.

T. 13 S.  
T. 14 S.

T. 13 S.  
T. 14 S.

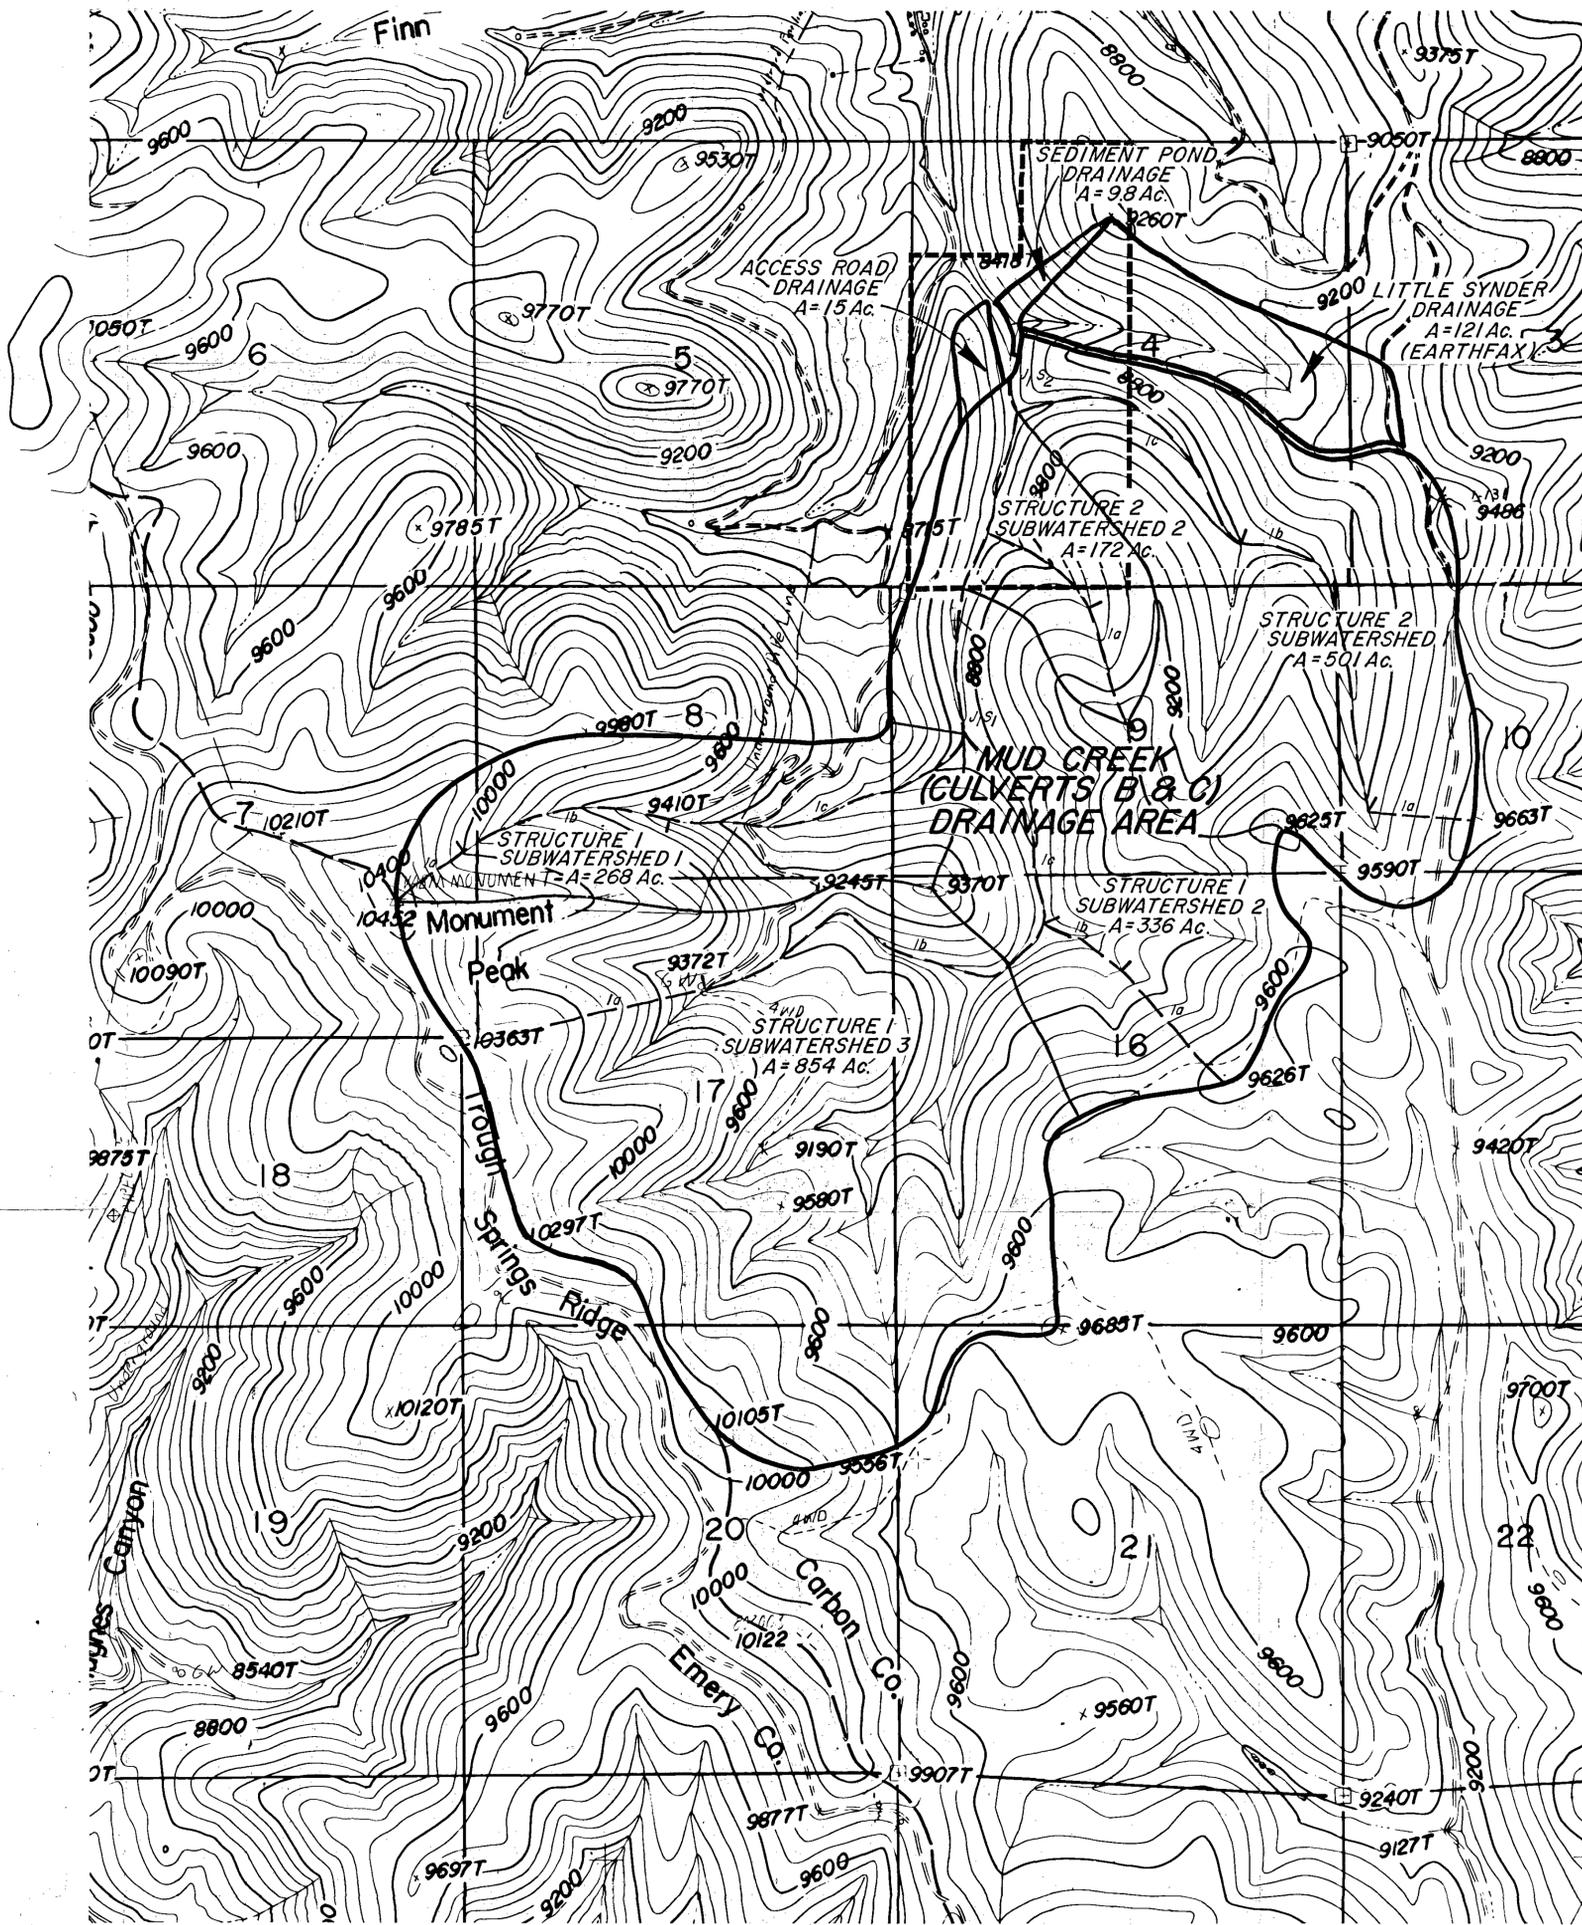

R. 7 E.

### LEGEND


- PERMIT BOUNDARY
- ===== DRAINAGE BASIN
- SUBWATERSHED
- HYDRAULIC PATH

RECEIVED  
SEP 6 1988

DEPARTMENT OF  
OIL, GAS & MINING

PROFESSIONAL ENGINEER'S CERTIFICATION  
I, Conrad Parrish certify that this map was prepared under my supervision and all the information presented hereon is true and correct to the best of my knowledge and information.

9/24/88  
Date  
7313  
CONRAD H. PARRISH  
Conrad Parrish, UT PE 7313  
STATE OF UTAH

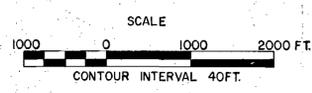

REVISED 8/88 DJK

**NORTH AMERICAN EQUITIES, n.v.**

**BLAZON No. 1 MINE  
DRAINAGE BASINS**

Scale: 1"=1,000'	Date: OCT., 1986	Design By: DJK	Drawn By: JMH
A G Z inc. ENGINEERING AND ENVIRONMENTAL DIVISION STEAMBOAT SPRINGS, CO 80477			Drawing Number: <b>MAP A4</b>