
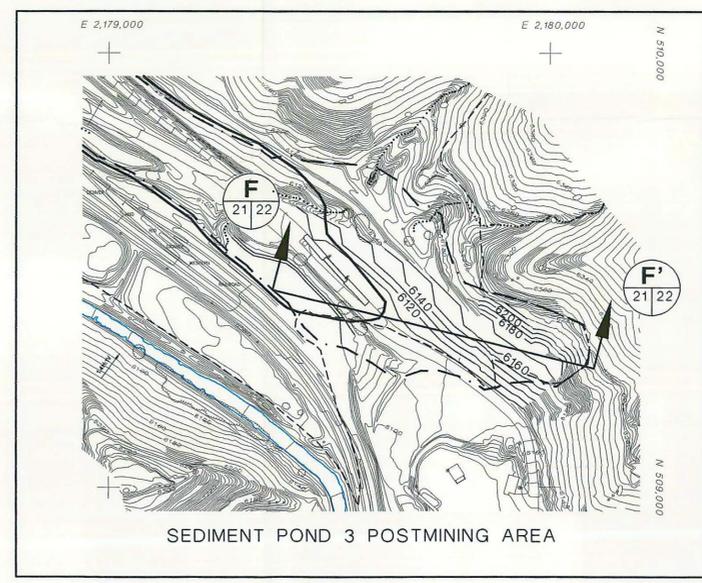


LEGEND

- POSTMINING TOPOGRAPHY
- ACTUAL DISTURBANCE LIMIT
- STREAM
- POSTMINING CHANNEL

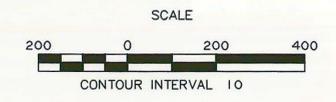

CERTIFICATION								
	PROFESSIONAL ENGINEER'S STATEMENT I, Patrick G. Corser, state that this map was prepared under my supervision and all the information presented hereon is true and correct to the best of my knowledge and information. Date <u>1/2/96</u> Patrick G. Corser, CO P.E. 28431							
REFERENCE DRAWINGS								
DWG. NO.	TITLE							
APPROVALS								
DEPT.	DATE	EFFECTIVE DATE	SIGNATURE/TITLE					
		NOV 06 1996						
UTAH DIVISION OF OIL, GAS AND MINING								
4	3	2	1	0	REVISION	DATE	BY	CHKD
					RE-ISSUED FOR DESIGN CHANGE	2/96	JGN	JCW
					ISSUED FOR PERMIT	5-95	KLC	JMN
SCALE: AS SHOWN DESIGN BY: T. LEIDICH DRAWN BY: K. CONRATH CHECK BY: J. NETTLETON PROJECT No.: 866-2200 FILE NAME: PMTOPO.DWG								
		PROJECT: WILLOW CREEK MINE DRAWING TITLE: MINE SURFACE FACILITIES AREA POSTMINING TOPOGRAPHY						
				SHEET: 1 OF 1 DRAWING No.: REV. MAP 21A 1				

DRAWING No. WHERE
DETAIL/SECTION
IS REFERENCED

DRAWING No. WHERE
DETAIL/SECTION
IS SHOWN