



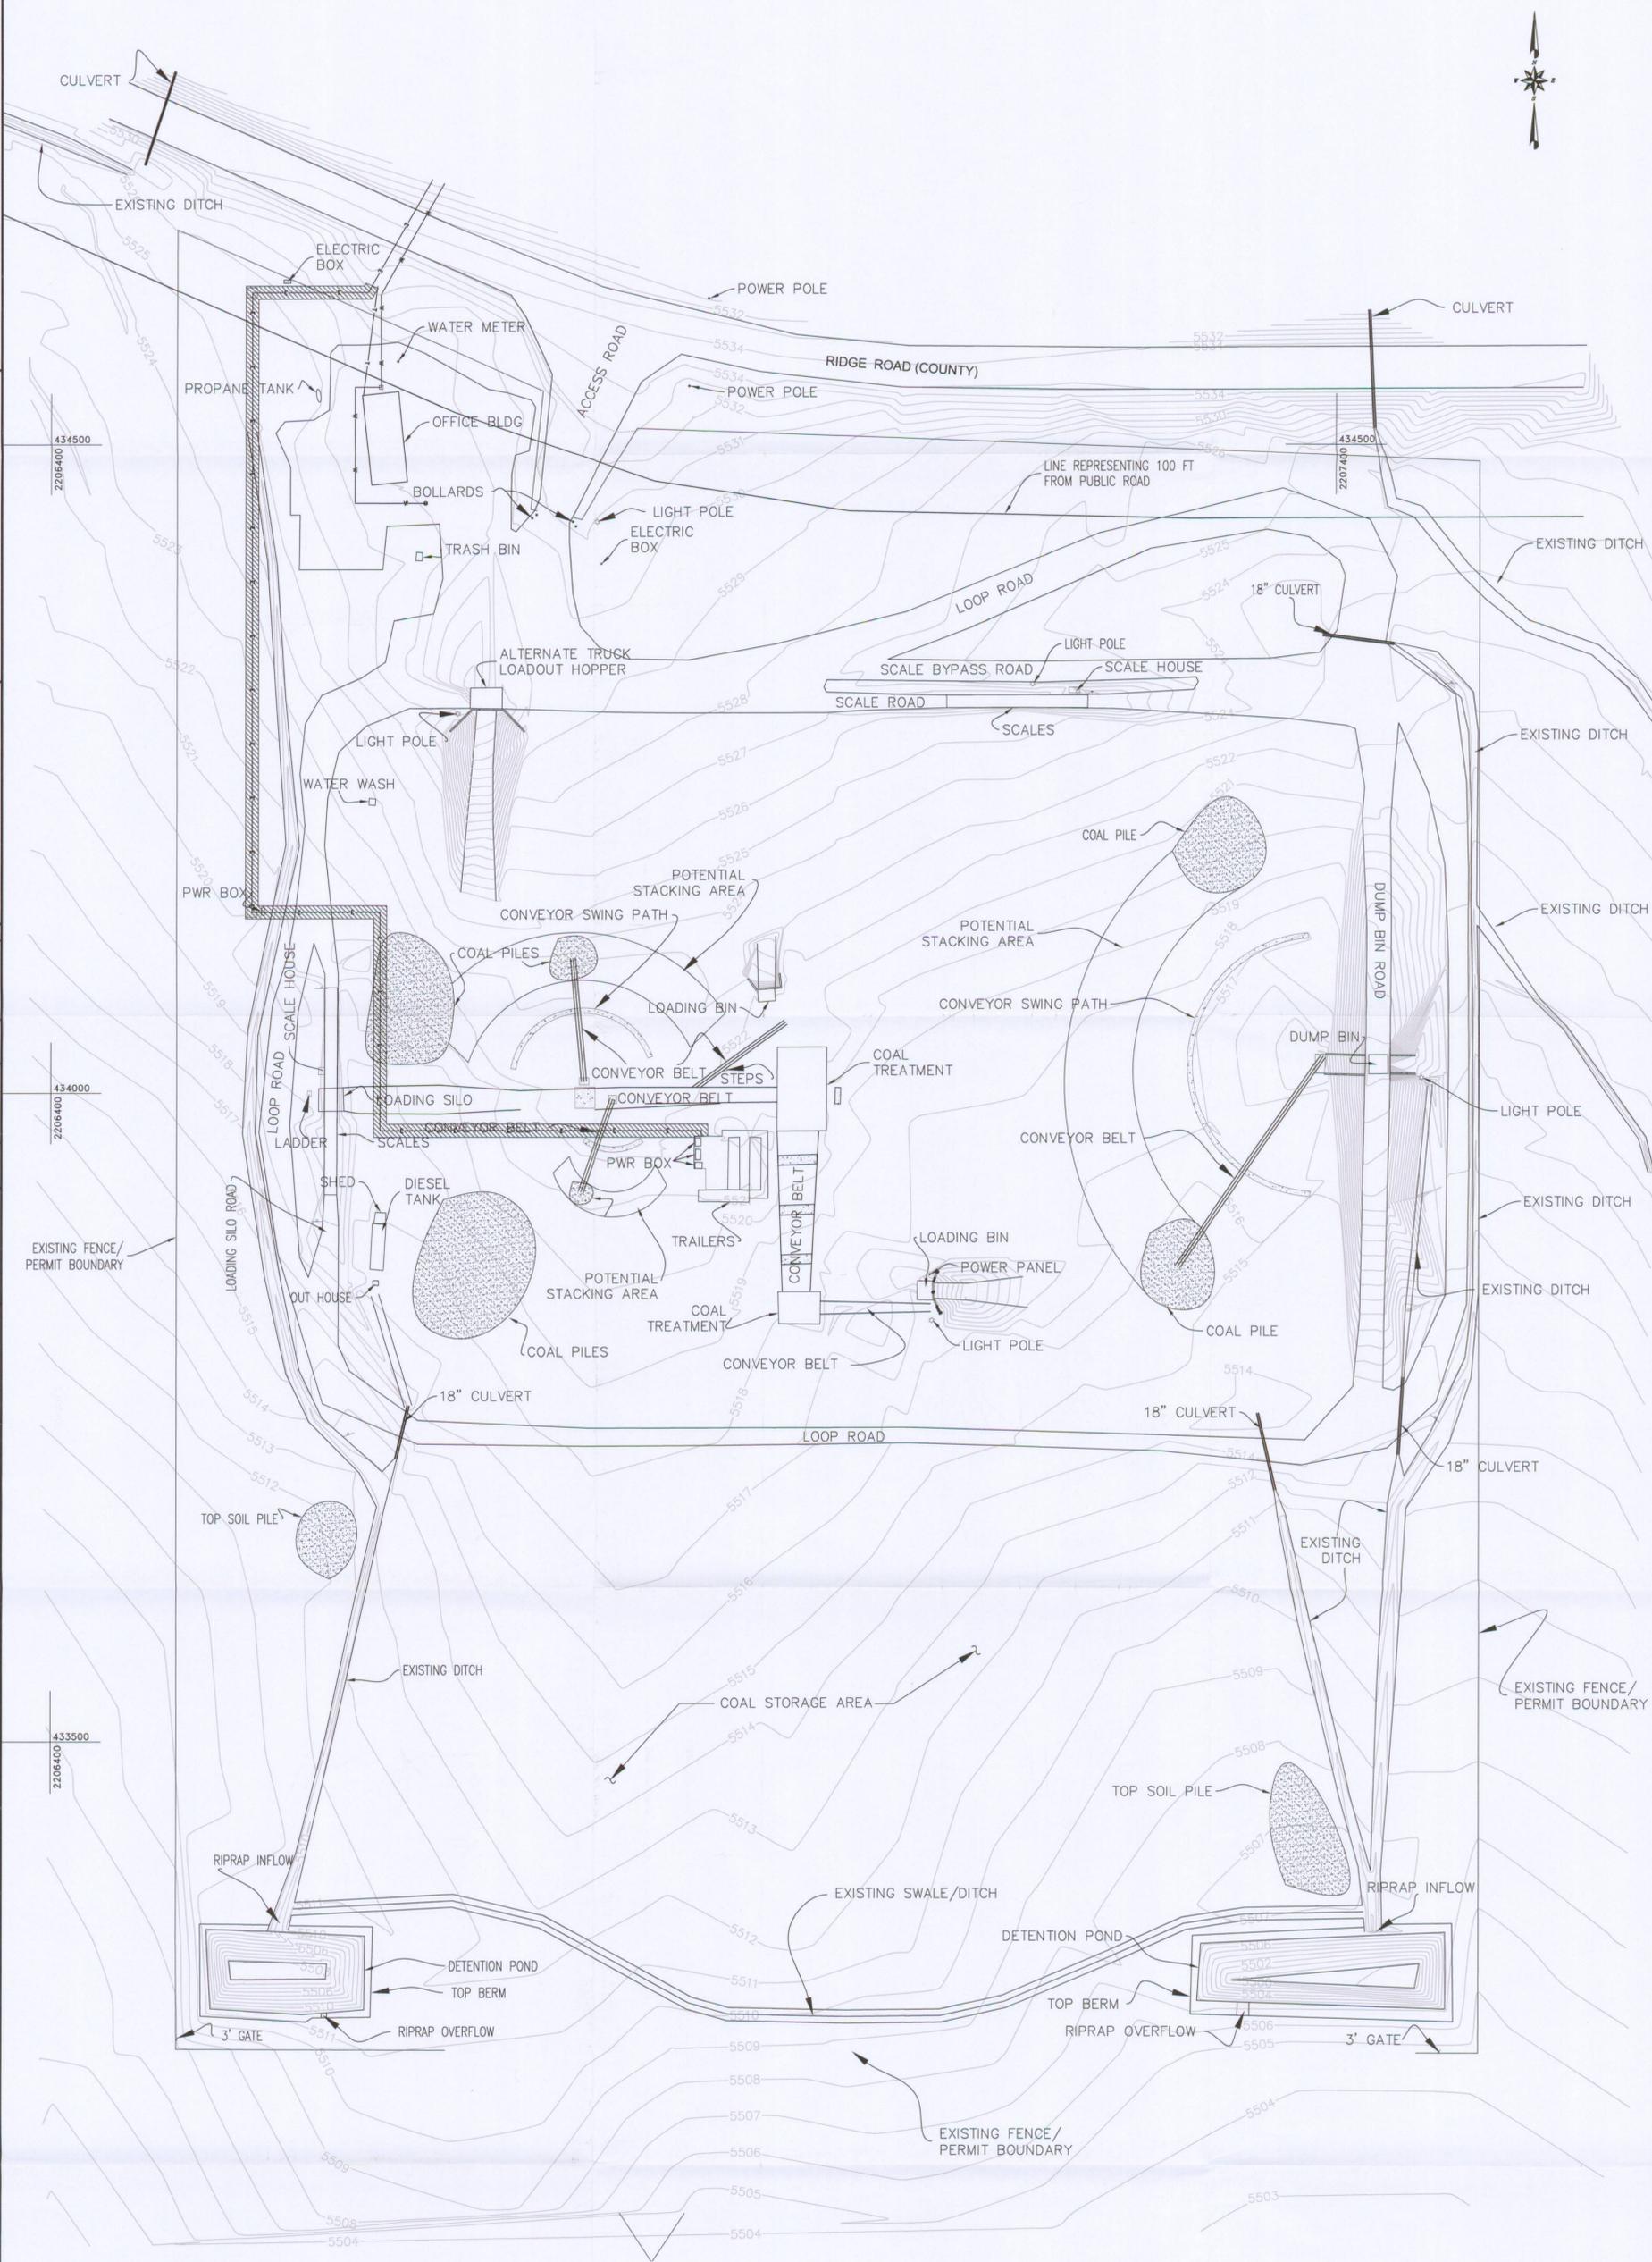

NO.	DATE	BY	DATE	BY

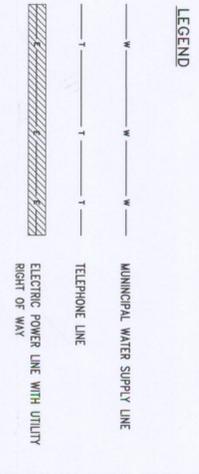

- NOTES:**
1. THE SIZE AND LOCATION OF COAL STOCKPILES SHOWN ON THIS MAP ARE CORRECT AS OF THE SEPTEMBER 2008 SURVEY. HOWEVER, THESE STOCKPILES ARE DYNAMIC AND MAY CHANGE IN SIZE WITH TIME. NONETHELESS, PILE LOCATIONS WILL REMAIN GENERALLY AS INDICATED.
 2. THE ENTIRE FENCED/PERMIT AREA WAS DEVELOPED PRIOR TO INITIAL PERMIT APPLICATION SUBMITTAL ON JANUARY 15, 2008.
 3. TYPICAL QUANTITY OF COAL ON SITE = 1500 TONS. CONTRACT QUANTITY SIGNIFICANTLY, DEPENDING ON CONTRACT REQUIREMENTS.



RECEIVED
MAR 09 2010
DMC OF OIL, GAS & MINING

REGISTERED PROFESSIONAL ENGINEER
STATE OF UTAH
RICHARD B. WHITE
No. 16826