




REVISIONS	DATE	BY	DATE	BY
	01/21/2013	RBW		

APPROVED BY: RBW	CHECKED BY: RBW	DATE: 01/20/08
DWG DATA: U0091V02-PRMNT APPLICATION	PREVIOUS PLATE: 5-DWG	



COVOL ENGINEERED FIELDS
 1865 WEST RIDGE ROAD
 WELLINGTON, UTAH 841654

PLATE 7-2
 SITE WATERSHED AND DRAINAGE MAP
 WELLINGTON DRY COAL CLEANING FACILITY

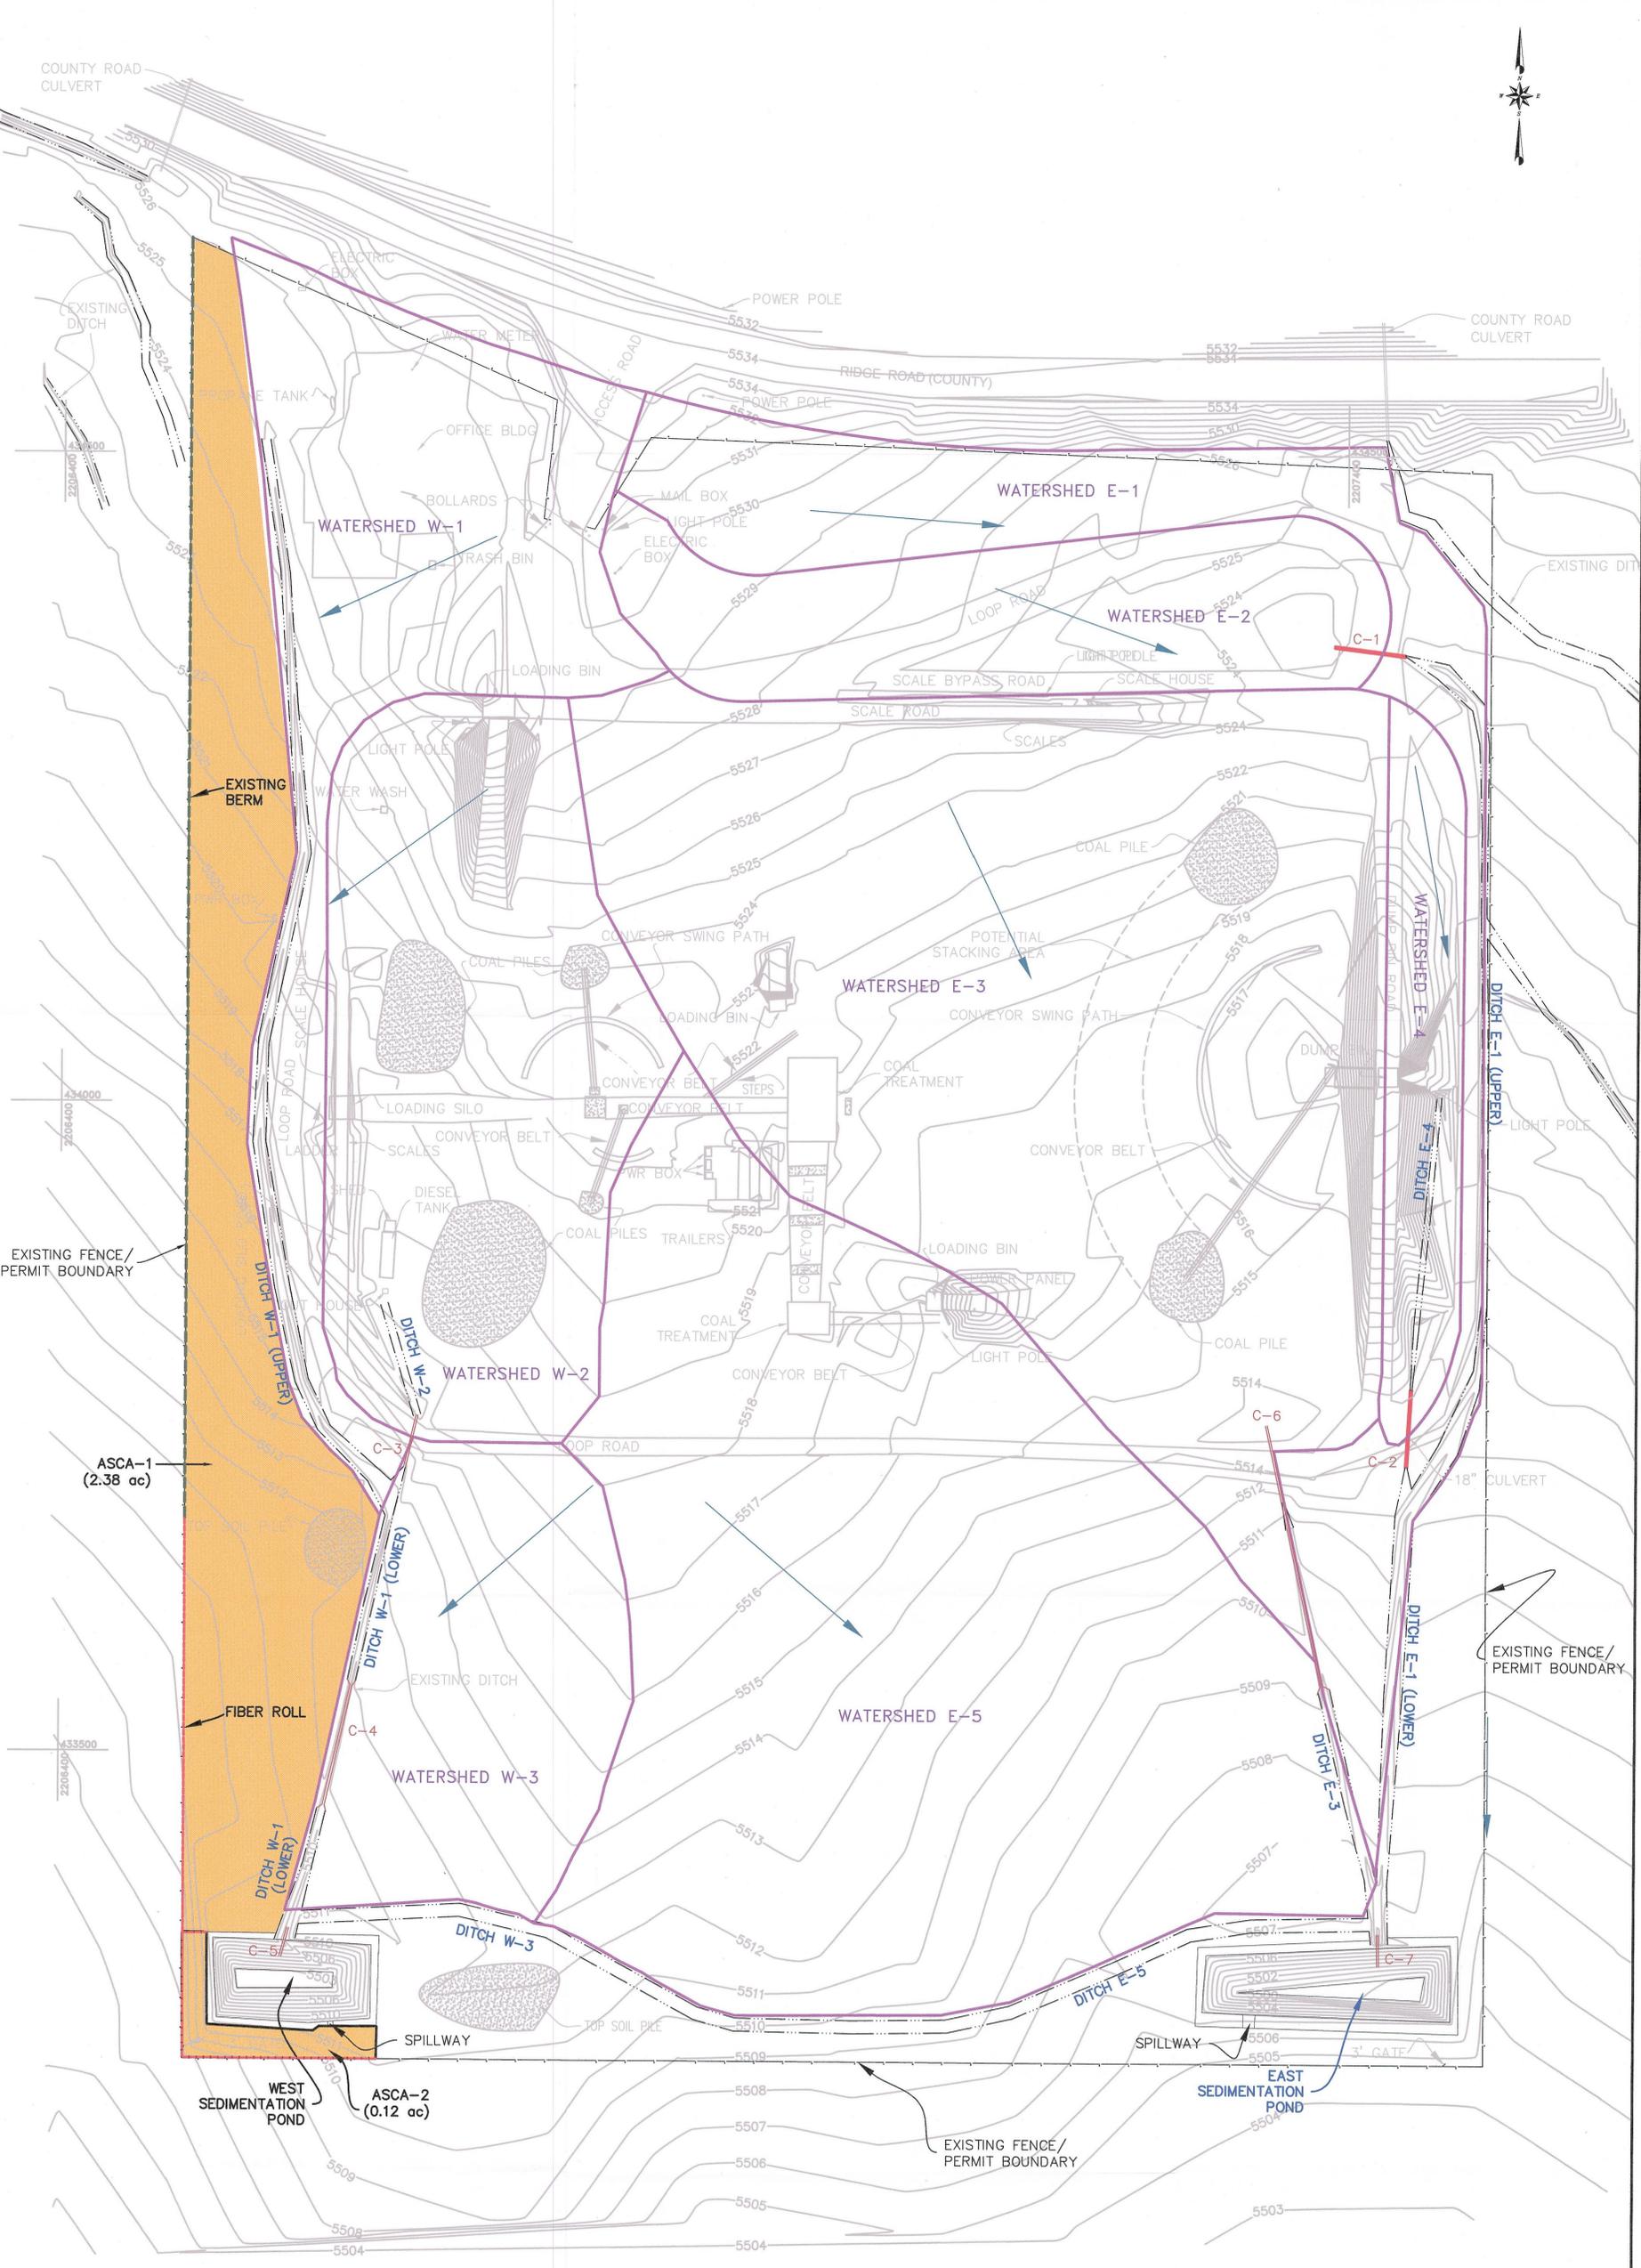

NOTES:

1. THE SIZE AND LOCATION OF COAL STOCKPILES SHOWN ON THIS MAP ARE CORRECT AS OF THE SEPTEMBER 2008 SURVEY; HOWEVER, THESE STOCKPILES ARE DYNAMIC AND MAY CHANGE IN SIZE WITH TIME; NONETHELESS, PILE LOCATIONS WILL REMAIN GENERALLY AS INDICATED.
2. THE ENTIRE FENCED/PERMIT AREA WAS DEVELOPED PRIOR TO INITIAL PERMIT APPLICATION SUBMITTAL ON JANUARY 15, 2008.

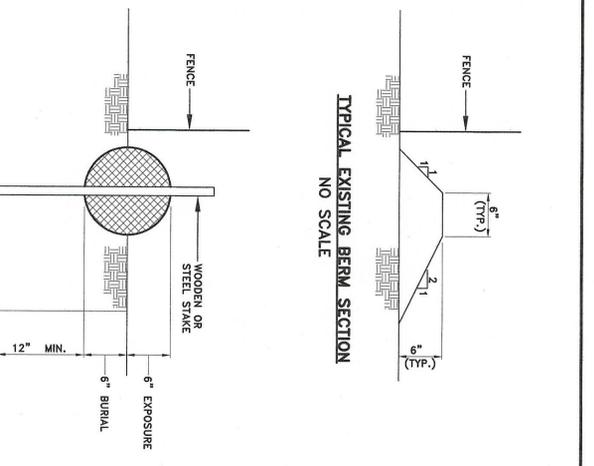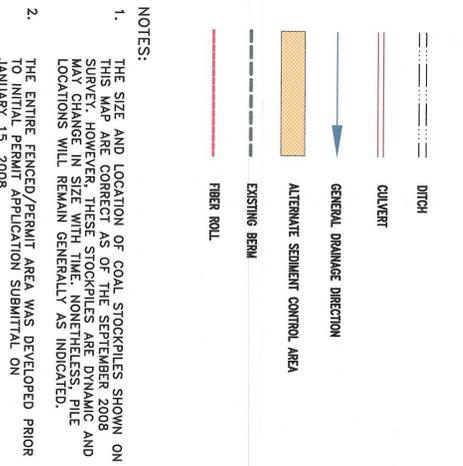

RECEIVED
 MAY 3 1 2013
 DIV. OF OIL, GAS & MINING