

0017

RECEIVED

MAR 24 1982

DIVISION OF
OIL, GAS & MINING



Consolidation Coal Company
Western Region
2 Inverness Drive East
Englewood, Colorado 80112
(303) 770-1600

March 22, 1982

Ms. Sally Kefer
Division of Oil, Gas and Mining
4241 State Office Building
Salt Lake City, Utah 84114

re: Raptor Protection on Power Poles - Emery Mine

Dear Ms. Kefer:

Please find enclosed construction drawing showing the raptor protective perch we intend to construct on our new power distribution poles to the proposed bathhouse. The perches are being added in order to comply with SMC 816.97 of the Utah Regulations. This design was developed using REA Bulletin 61-10.

Thank you for your cooperation on this matter. If you have any questions, please contact Mr. Kent Seaton or myself at the above number.

Sincerely,

Dave Schouweiler
Permit Coordinator

DS/mcf

Enclosure

- cc: D. Bray
- J. Higgins
- R. Holbrook
- S. Jaccaud
- L. Rogers
- K. Seaton

3-29-82 RON JOSEPH OF F+W suggested a simplistic approach to raptor proofing. He told Consol that separating ground from distribution line,

CONSOLIDATION COAL COMPANY
 EMERY MINE
 RAPTOR PERCH

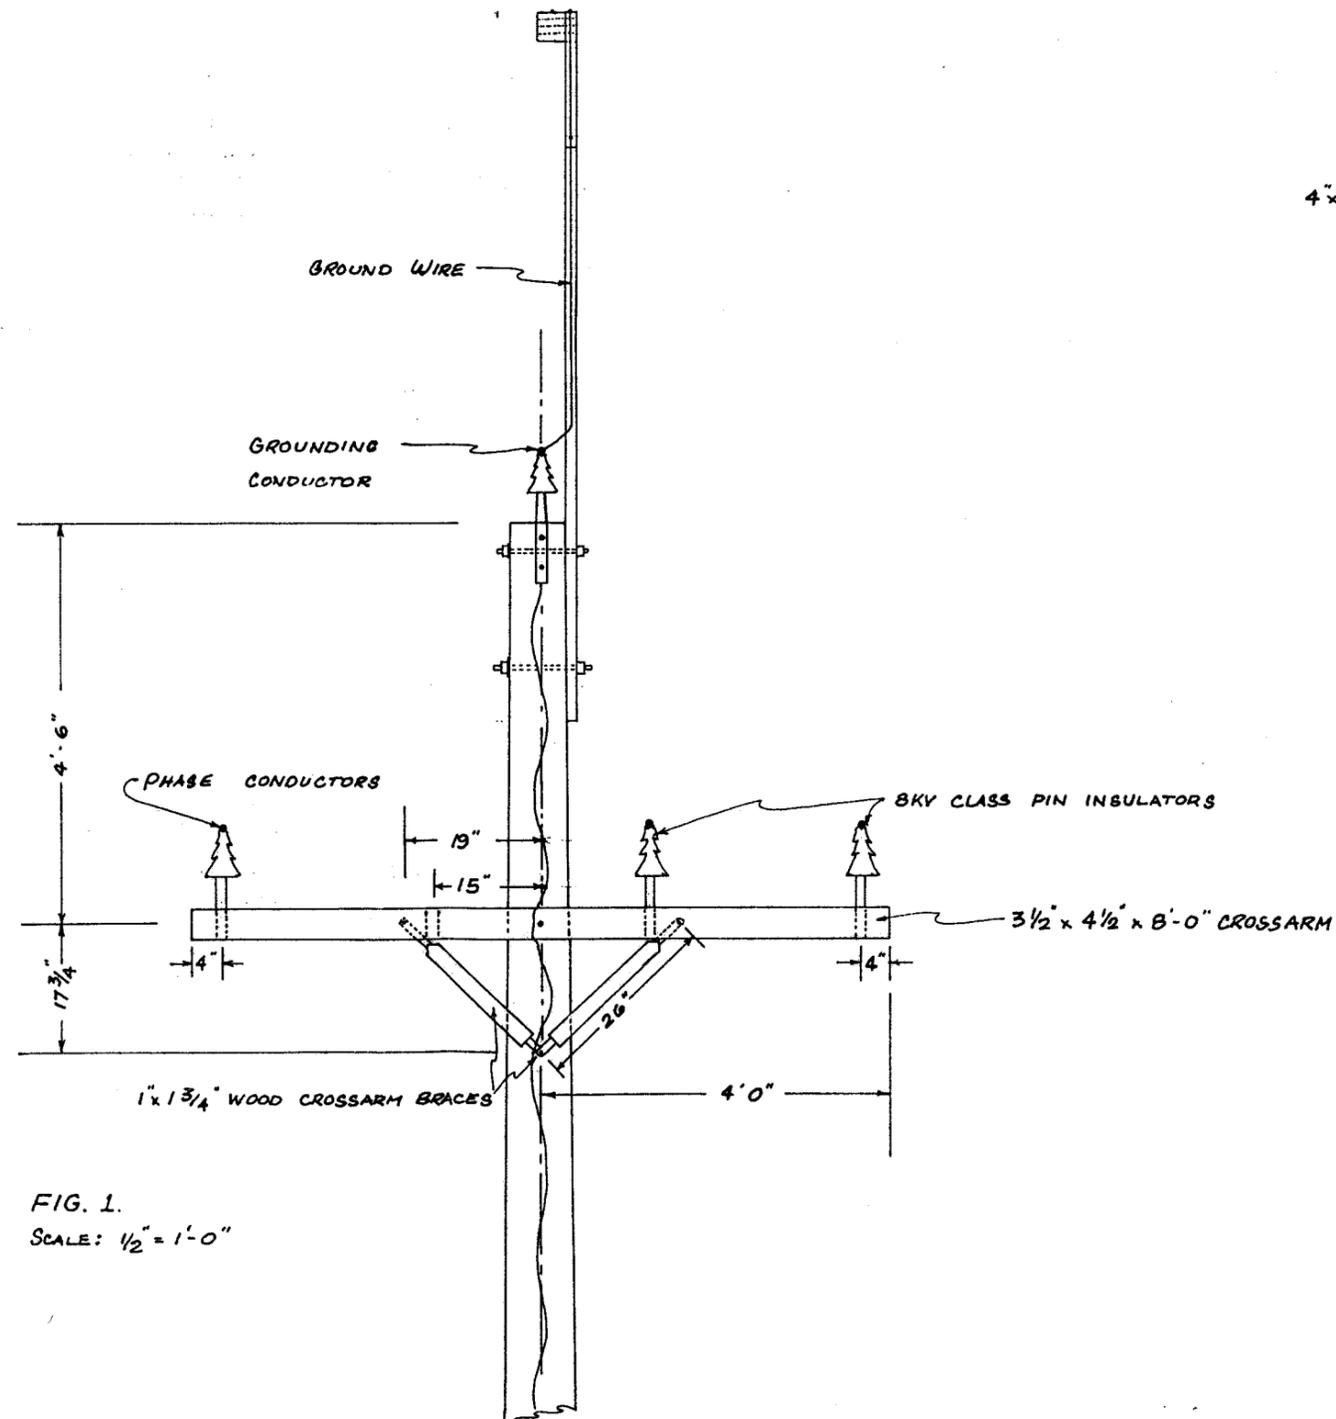


FIG. 1.
 SCALE: $\frac{1}{2}'' = 1'-0''$

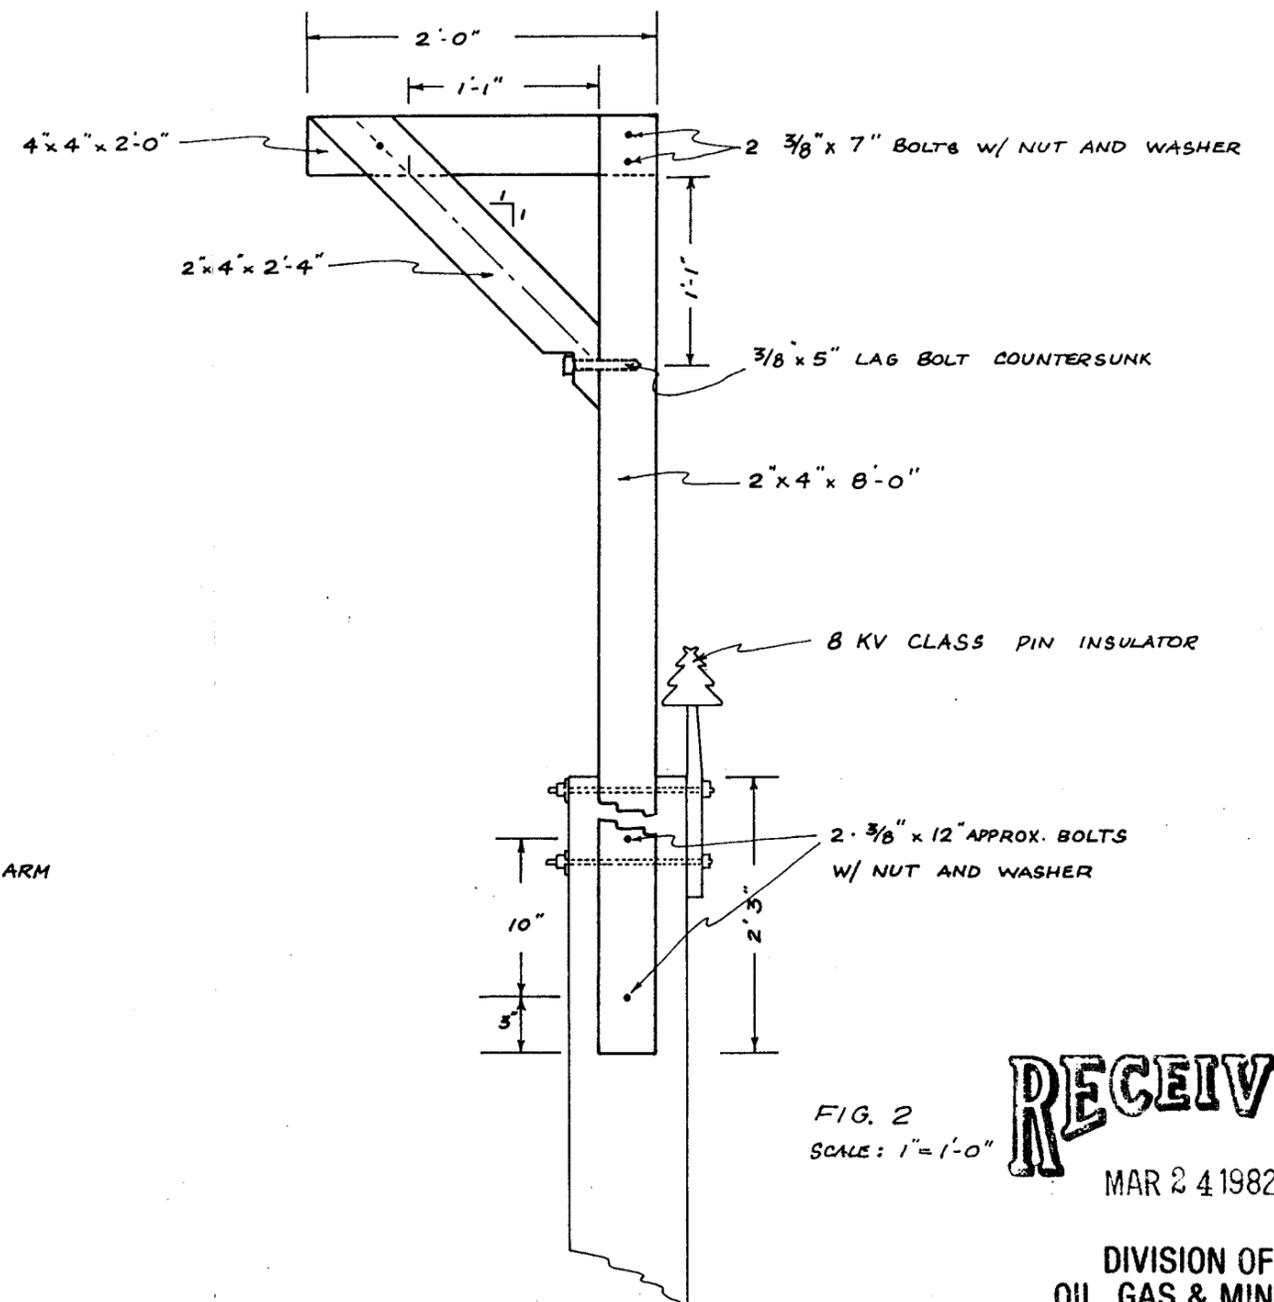


FIG. 2
 SCALE: $1'' = 1'-0''$

RECEIVED

MAR 24 1982

DIVISION OF
 OIL, GAS & MINING