

RECEIVED

MAR 08 2005

DIV. OF OIL, GAS & MINING

ENERGY WEST
MINING COMPANY
HUNTINGTON, UTAH 84528

DES-BEE-DOVE MINE
SEDIMENTATION POND
CHANNEL RECLAMATION

DRAWN BY: K. LARSEN

700-1

SCALE: 1" = 40'


DRAWING #:

DATE: FEBRUARY 25, 2005

SHEET 1 OF 1

REV. ---

NOTE:
THIS DRAWING REPRESENTS FINAL RECLAMATION
TOPOGRAPHY OF THE POND AND SUBSOIL PILE
ONLY. THE ACCESS ROAD IS REPRESENTED BY
TYP. DRAWING IN R645-301-500; ENGINEERING.

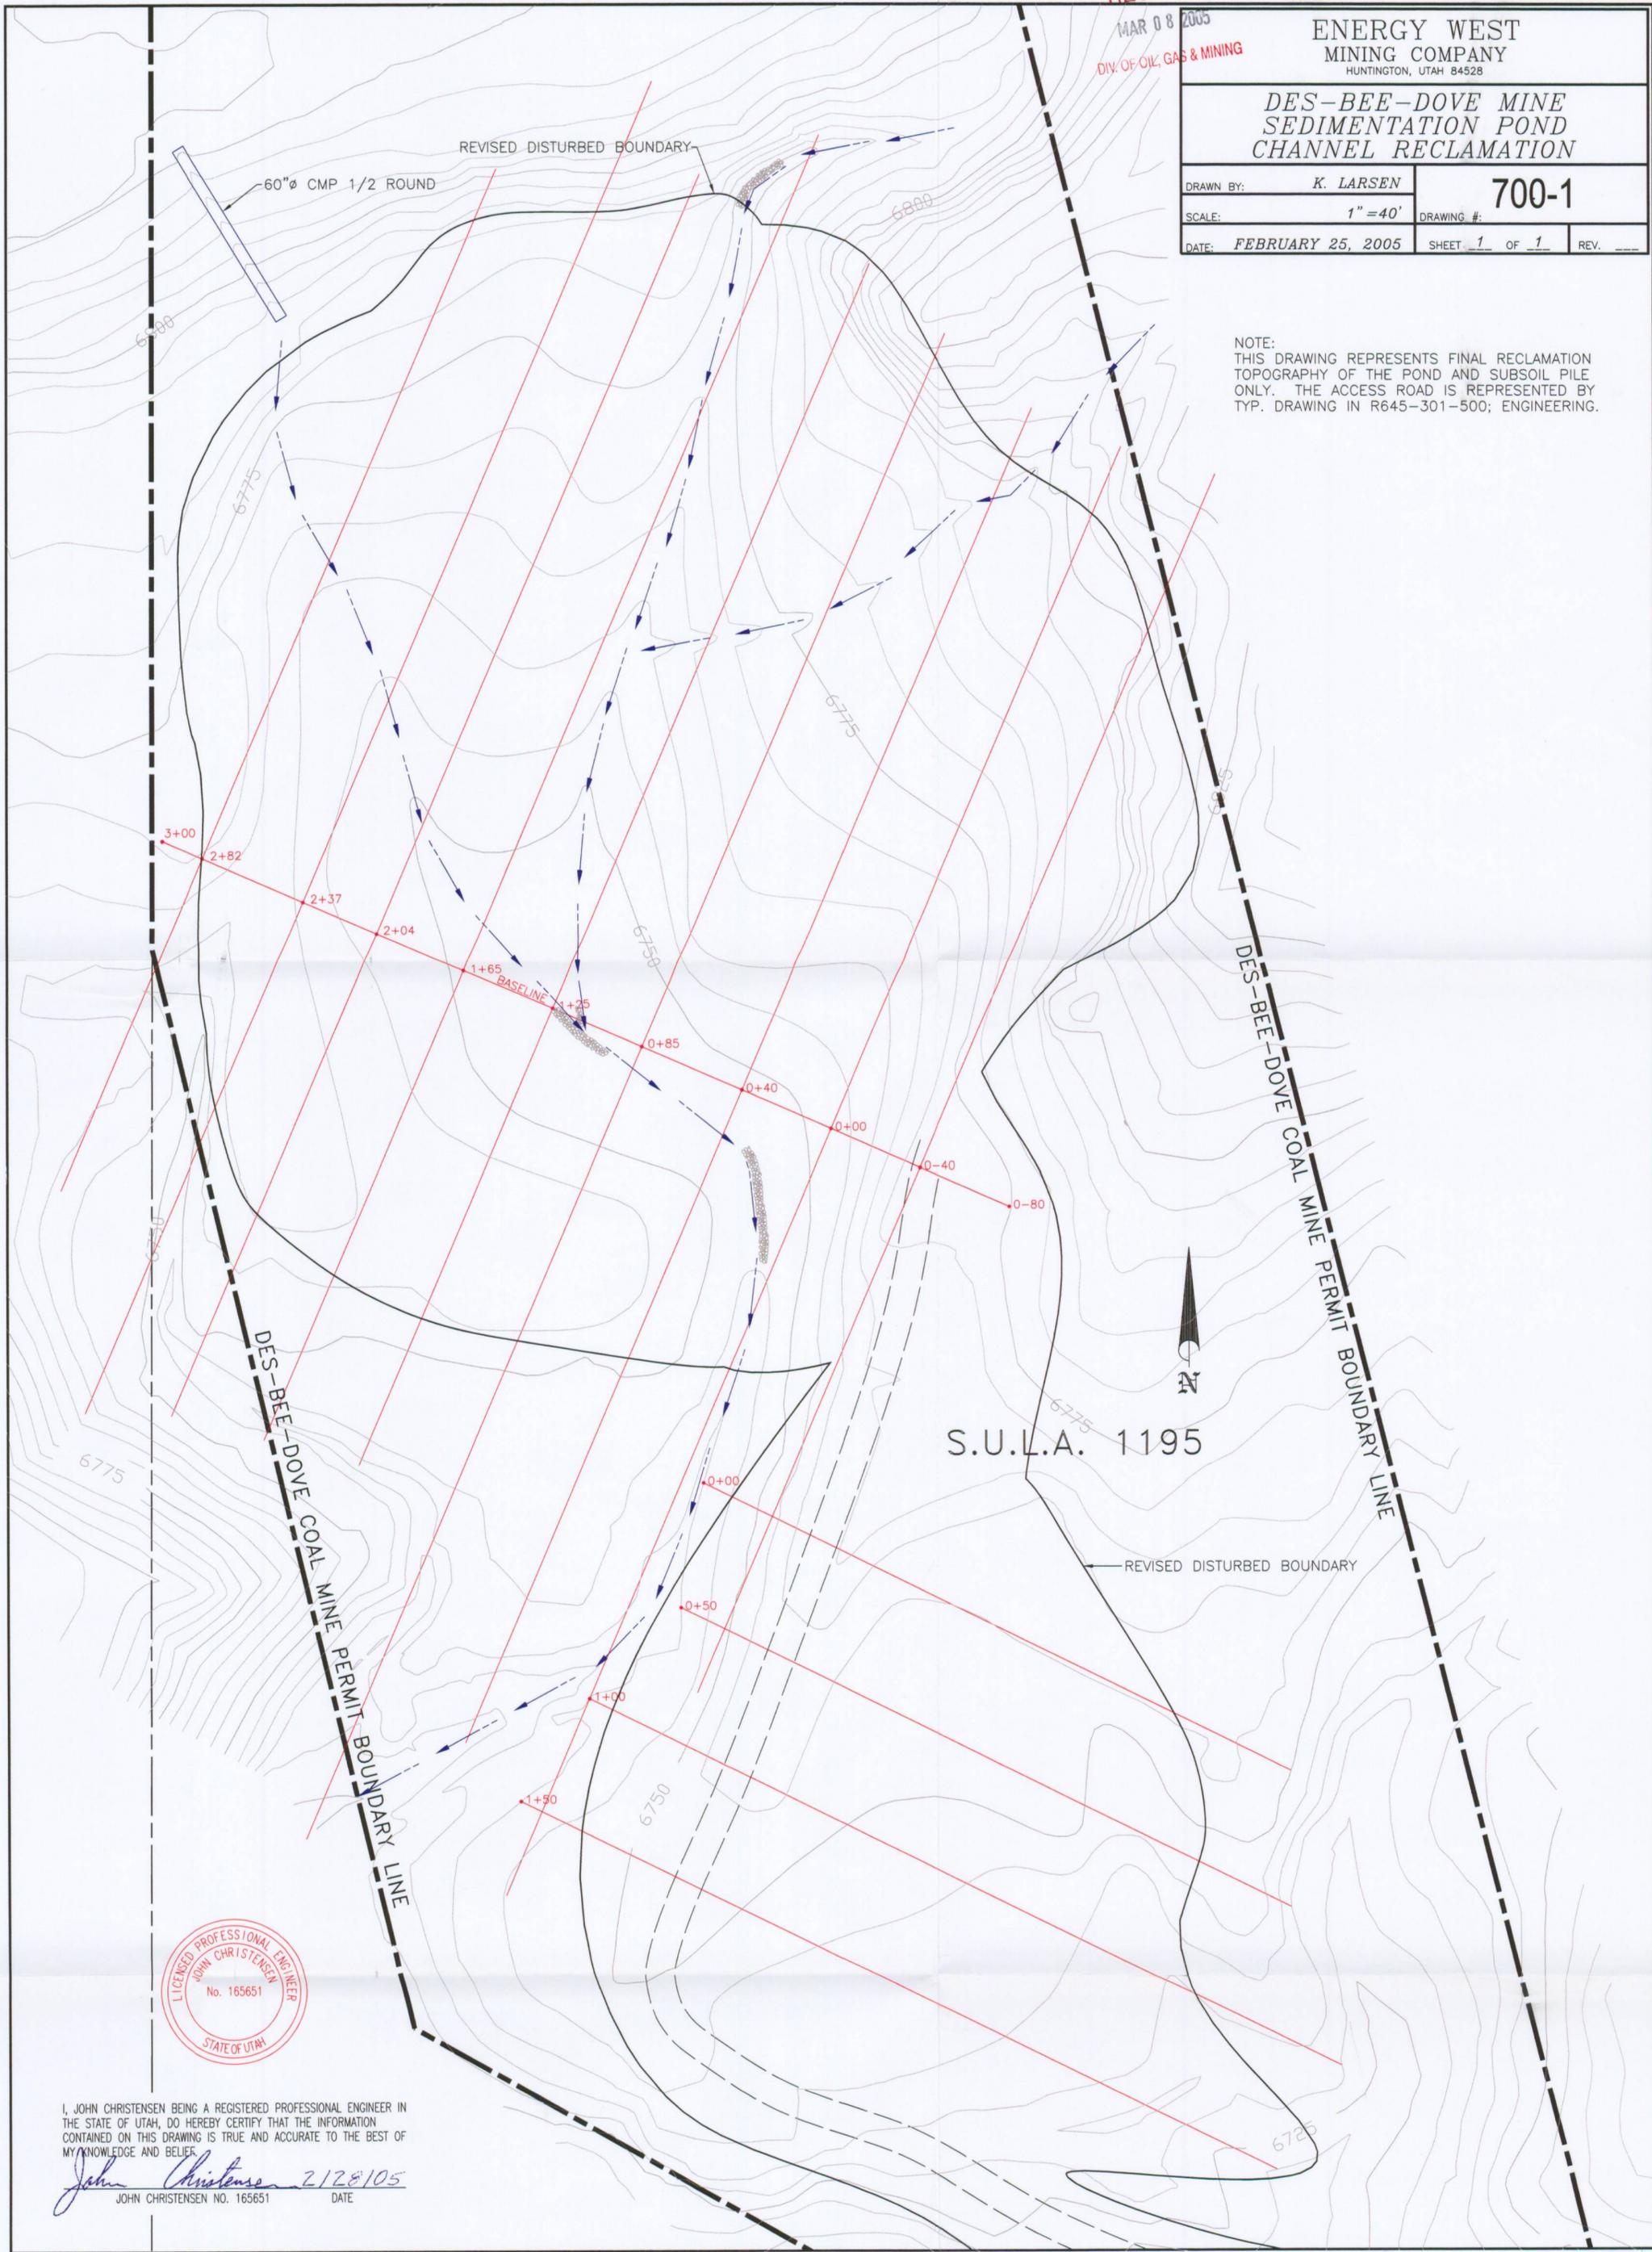

I, JOHN CHRISTENSEN BEING A REGISTERED PROFESSIONAL ENGINEER IN THE STATE OF UTAH, DO HEREBY CERTIFY THAT THE INFORMATION CONTAINED ON THIS DRAWING IS TRUE AND ACCURATE TO THE BEST OF MY KNOWLEDGE AND BELIEF.

John Christensen 2/28/05
JOHN CHRISTENSEN NO. 165651 DATE