

DES-BEE-DOVE MINE
SEDIMENTATION POND
SOIL SAMPLING LOCATIONS


DRAWN BY:	K. LARSEN	DRAWING #:	200-1
SCALE:	1" = 40'		
DATE:	FEBRUARY 25, 2005	SHEET	1 OF 1
		REV.	

TOPOGRAPHY GENERATED BY
MAPCON MAPPING CONSULTANTS, INC.,
SEPTEMBER 2004

LEGEND

- DBD 305
- SOIL SAMPLE LOCATIONS

RECEIVED
AUG 29 2005
DIV. OF OIL, GAS & MINING

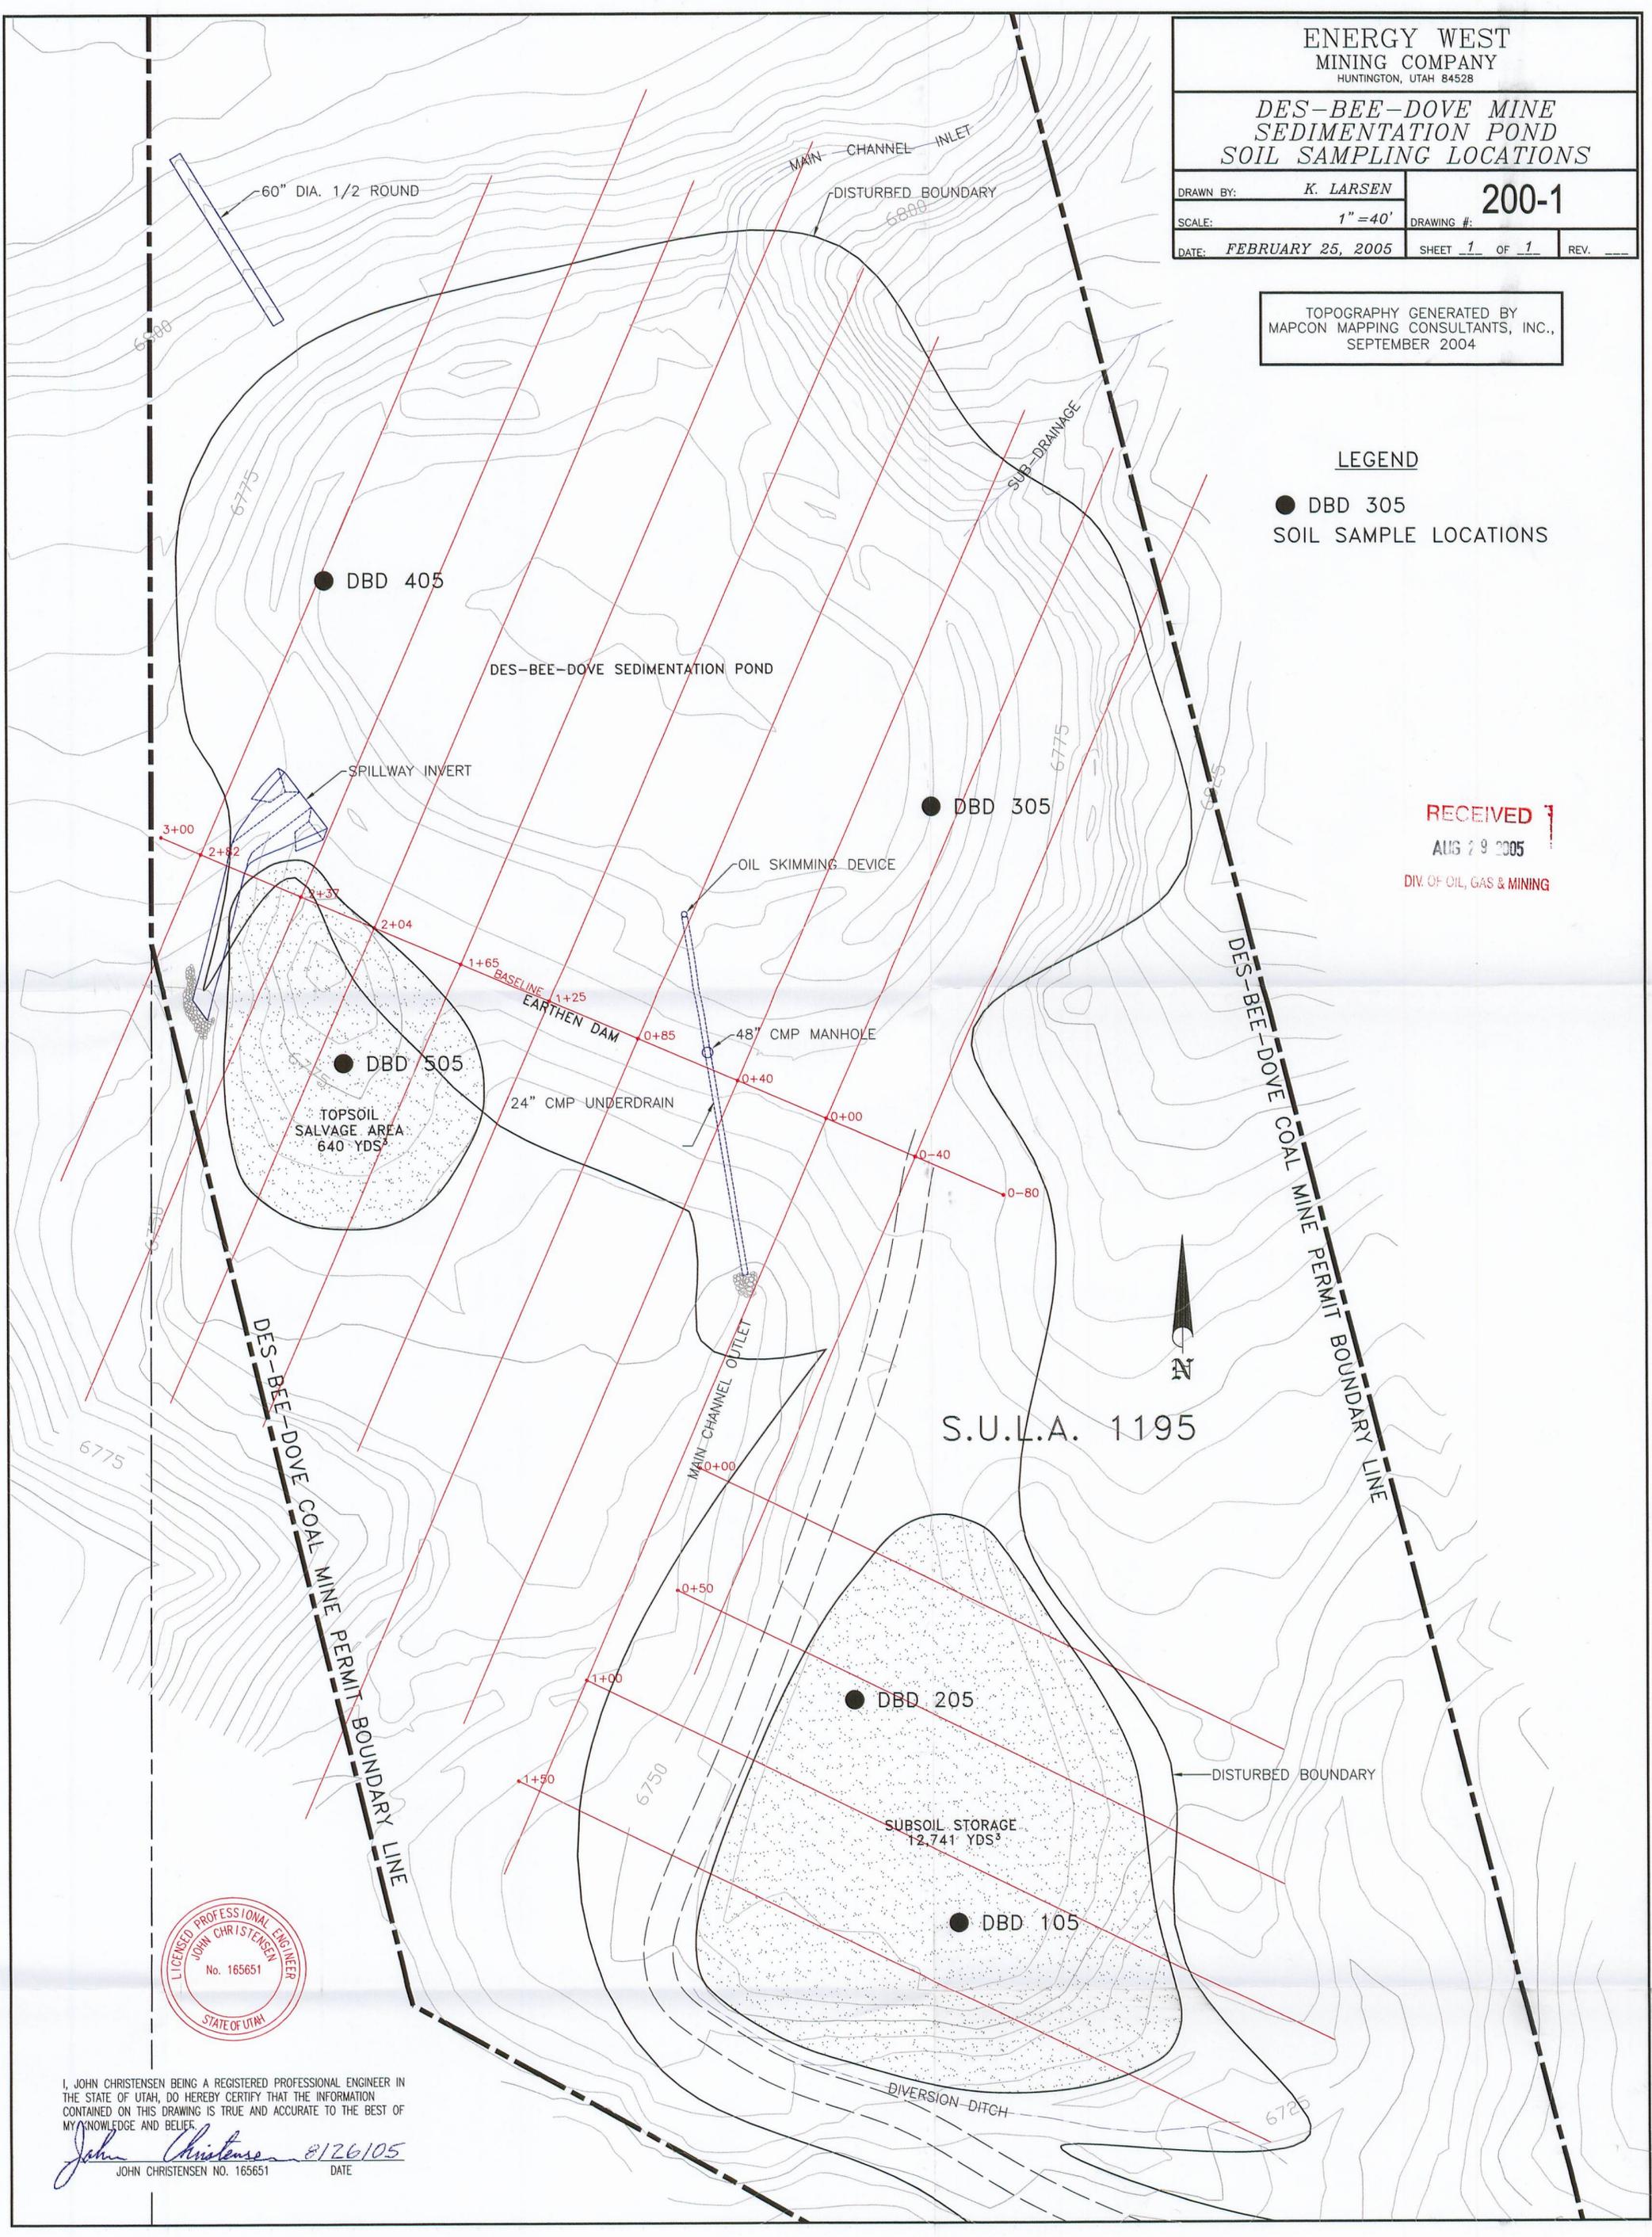

I, JOHN CHRISTENSEN BEING A REGISTERED PROFESSIONAL ENGINEER IN THE STATE OF UTAH, DO HEREBY CERTIFY THAT THE INFORMATION CONTAINED ON THIS DRAWING IS TRUE AND ACCURATE TO THE BEST OF MY KNOWLEDGE AND BELIEF.

John Christensen 8/26/05
JOHN CHRISTENSEN NO. 165651 DATE