


ENERGY WEST  
MINING COMPANY  
HUNTINGTON, UTAH 84528

DES-BEE-DOVE MINE  
SEDIMENTATION POND  
CHANNEL RECLAMATION

DRAWN BY: K. LARSEN	700-1
SCALE: 1" = 40'	DRAWING #:
DATE: FEBRUARY 25, 2005	SHEET 1 OF 1 REV. _____

NOTE:  
THIS DRAWING REPRESENTS FINAL RECLAMATION  
TOPOGRAPHY OF THE POND AND SUBSOIL PILE  
ONLY. THE ACCESS ROAD IS REPRESENTED BY  
TYP. DRAWING IN R645-301-500; ENGINEERING.

RECEIVED  
OCT 11 2005  
DIV. OF OIL, GAS & MINING

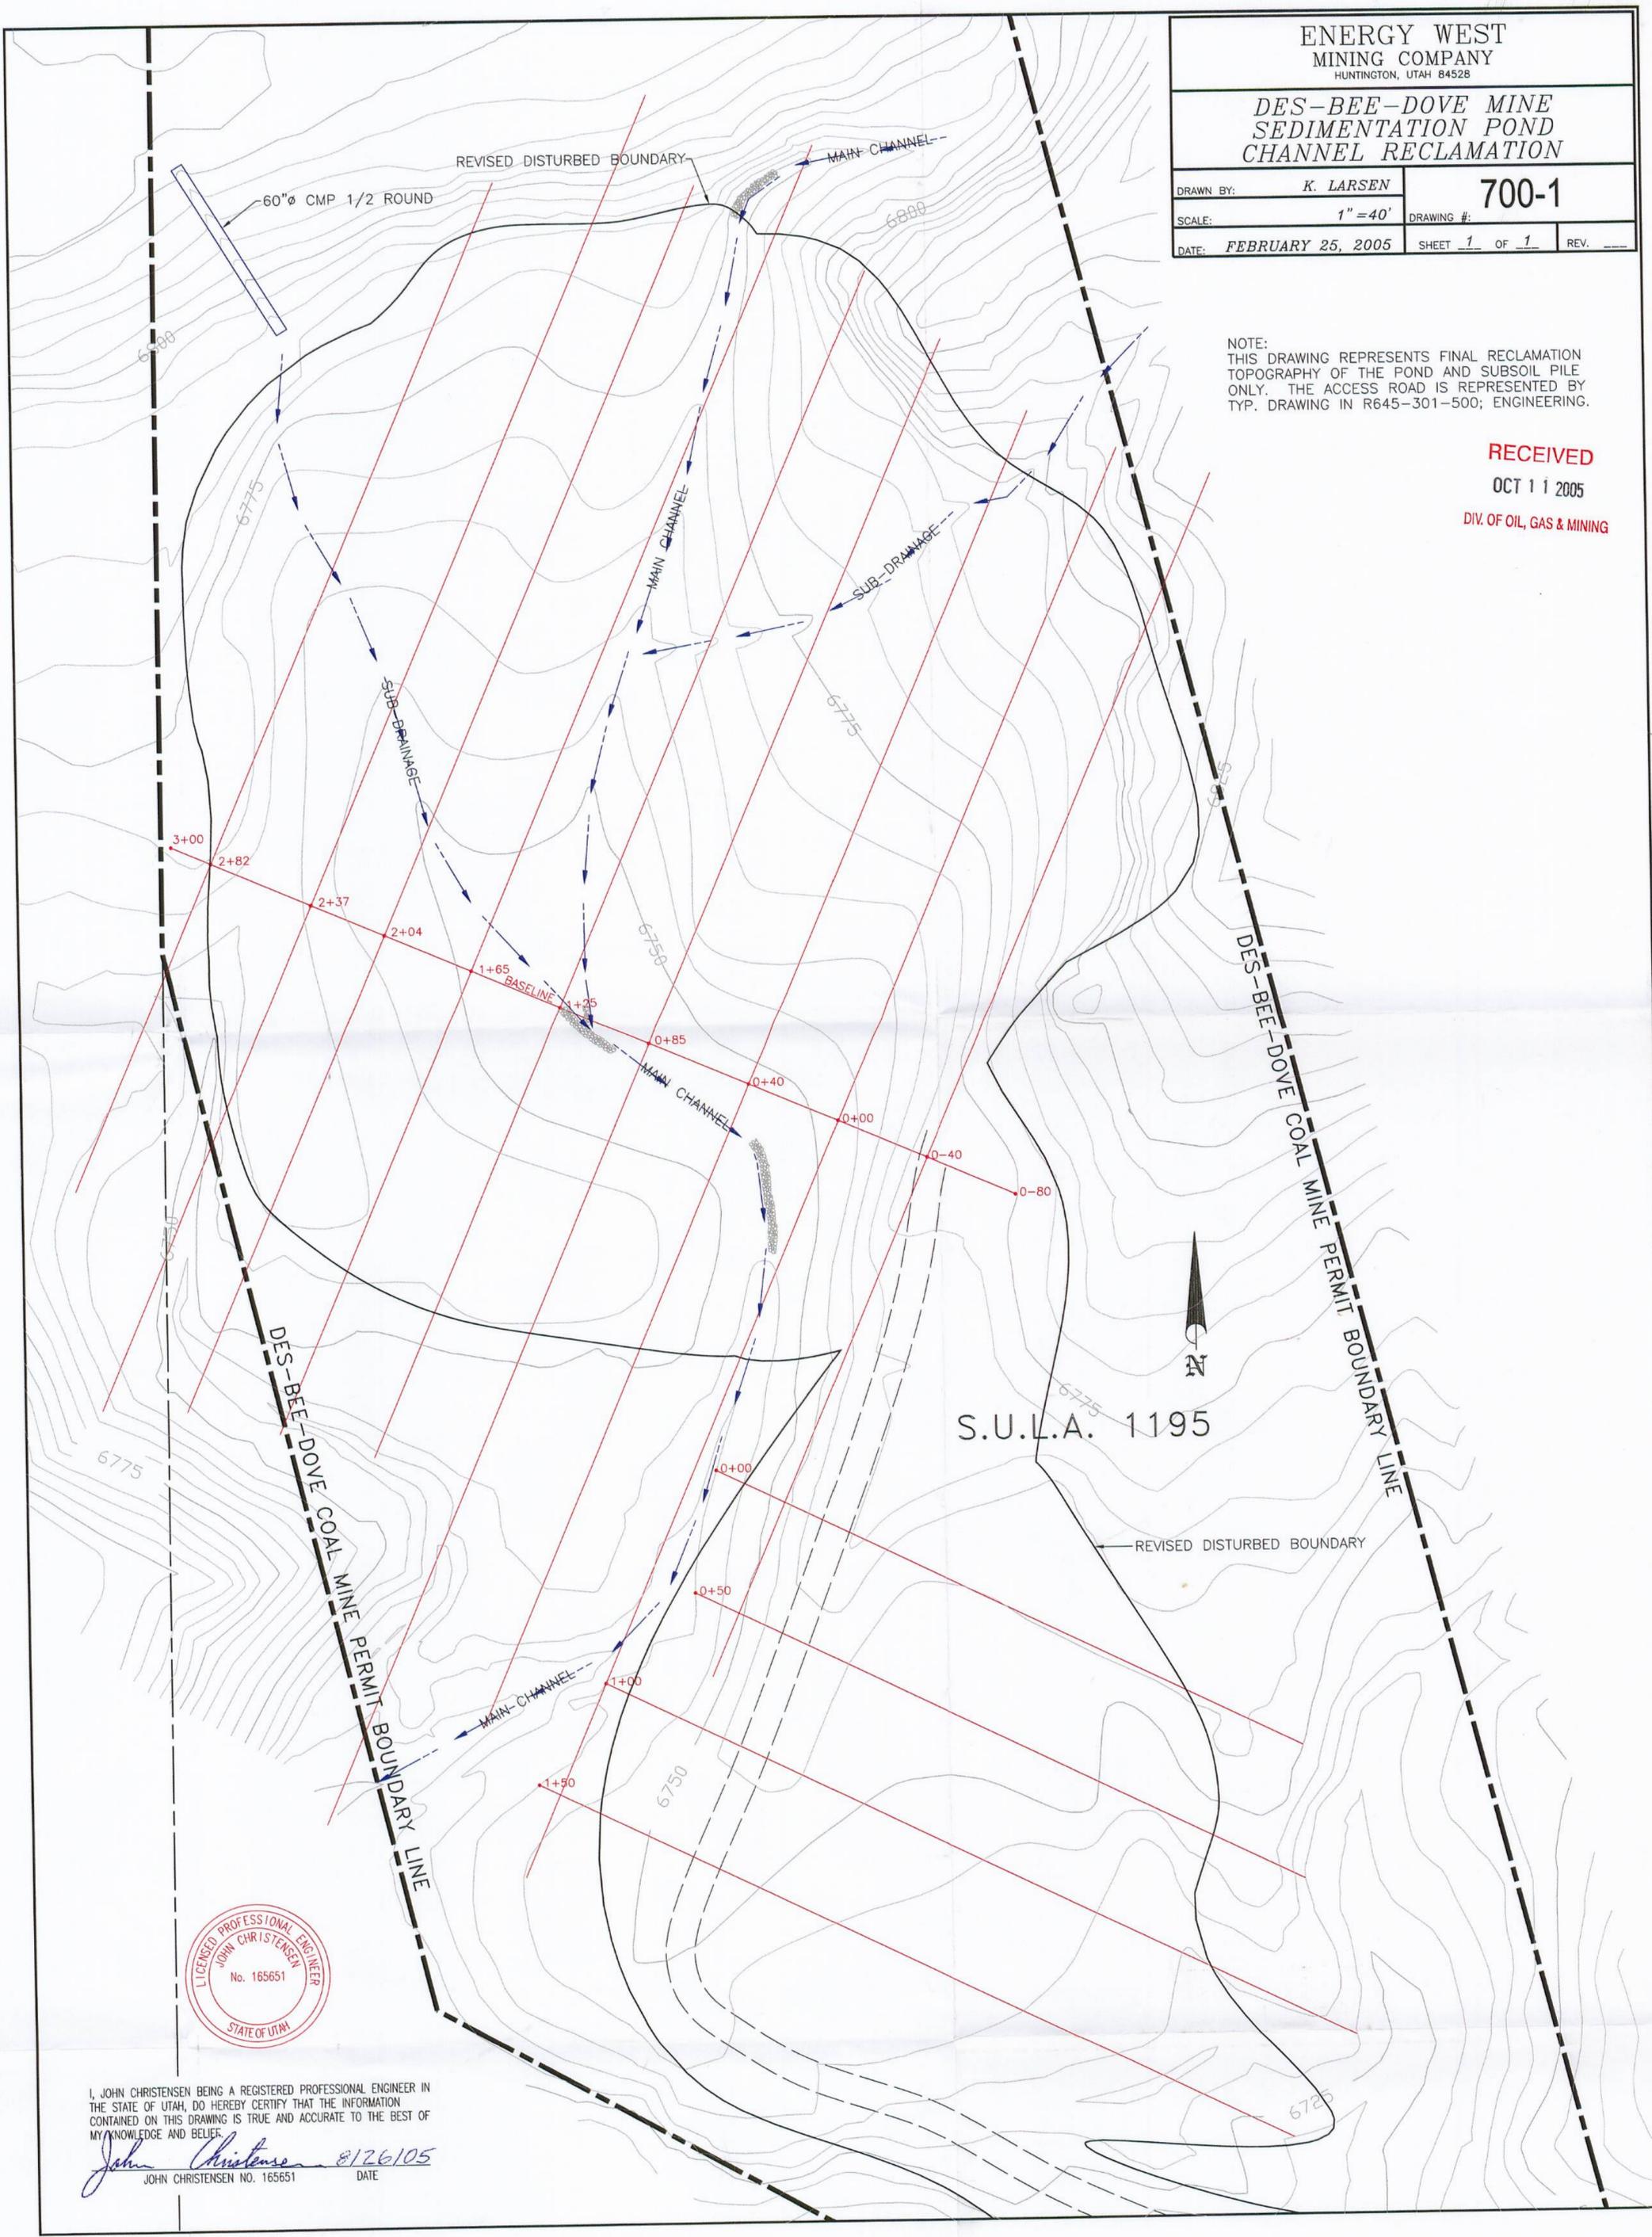

I, JOHN CHRISTENSEN BEING A REGISTERED PROFESSIONAL ENGINEER IN THE STATE OF UTAH, DO HEREBY CERTIFY THAT THE INFORMATION CONTAINED ON THIS DRAWING IS TRUE AND ACCURATE TO THE BEST OF MY KNOWLEDGE AND BELIEF.

*John Christensen* 8/26/05  
JOHN CHRISTENSEN NO. 165651 DATE