


U-06039

SL-050862

Helco Mine  
(1940-50's)

U-014275

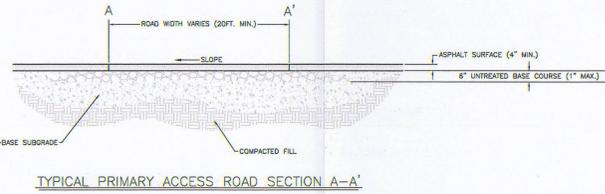

- LEGEND**
- PROPOSED DISTURBED AREA
  - PRE-DISTURBANCE AREA
  - SNOW STORAGE SITE

- NOTES:**
1. REFER TO PLATE 500-4 SHEETS 1 THROUGH 5 FOR CROSS SECTIONS
  2. REFER TO SECTION R645-301-521.150 LAND SURFACE CONFIGURATION MAP, FOR MASS BALANCE TABLES
    - ENGINEERING SECTION TABLE 500-1 CONSTRUCTION MASS BALANCE
    - ENGINEERING SECTION TABLE 500-2 RECLAMATION MASS BALANCE

I, JOHN CHRISTENSEN BEING A REGISTERED PROFESSIONAL ENGINEER IN THE STATE OF UTAH, DO HEREBY CERTIFY THAT THE INFORMATION CONTAINED ON THIS DRAWING IS TRUE AND ACCURATE TO THE BEST OF MY KNOWLEDGE AND BELIEF.

*John Christensen* 3-23-05  
JOHN CHRISTENSEN NO. 165651 DATE



RECEIVED  
APR 01 2005  
DIV. OF OIL, GAS & MINING

CAD FILE NAME/DISK#: 500-3.DWG **500-3**

**ENERGY WEST MINING COMPANY**  
HUNTINGTON, UTAH 84528

**DEER CREEK MINE RILDA CANYON SURFACE FACILITIES**

11-10-04	ADDED ROMINGER MINE AREA TO MAP	KJL	
10-20-04	REVISED NOTES AND PLATE NUMBER	KJL	
9-7-04	REVISED CONTOUR ELEVATION NOTATIONS	KJL	
DATE	REVISION	BY	CHK

DRAWN BY: **K. LARSEN** SHEET: **500-3**

SCALE: **1" = 100'** DRAWING #: **500-3**

DATE: **AUGUST 20, 2004** SHEET **1** OF **1** REV. **1**