


A SECTION
13
1/4" = 1'-0"

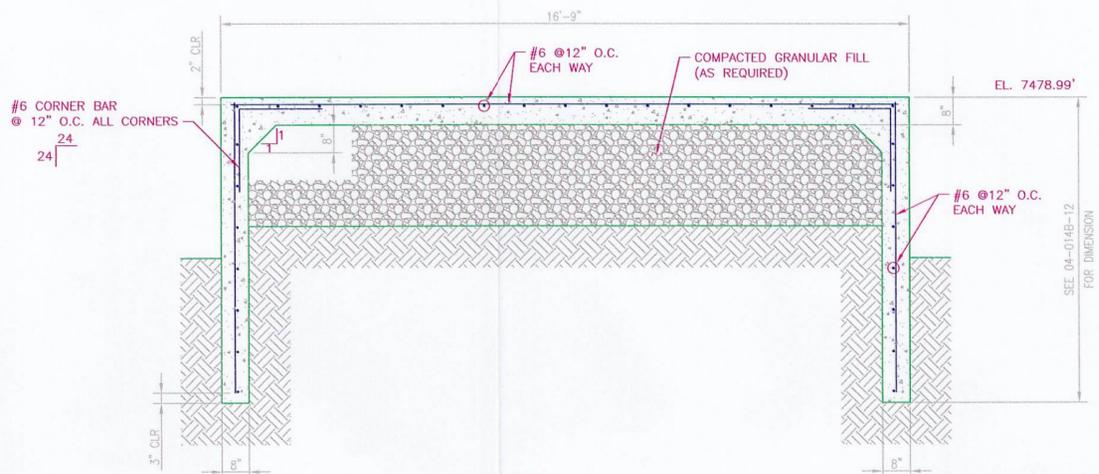


B SECTION
13
1/2" = 1'-0"


NOTE:
ANCHOR BOLT SIZE AND LOCATION AS SHOWN
ON MCC ENCLOSURE CERTIFIED DRAWINGS.
CONTACT ENGINEER FOR EMBEDMENT LENGTHS.



C SECTION
13
1/2" = 1'-0"

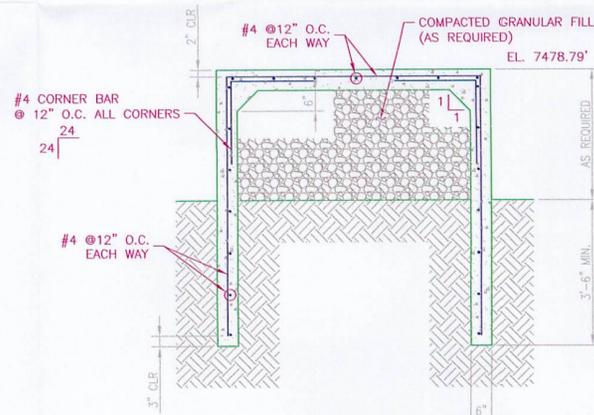

D SECTION
13
1/2" = 1'-0"

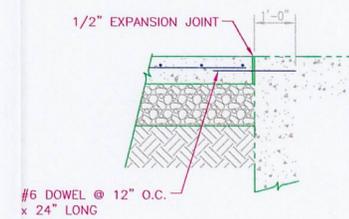

E SECTION
13
1/2" = 1'-0"

PRELIMINARY

RECEIVED
MAY 23 2005
DIV. OF OIL, GAS & MINING



THIS DRAWING INCLUDING THE PRINCIPLES OF DESIGN IS THE PROPERTY OF SMITH & MONROE & GRAY ENGINEERS, INC. (SMG). THE DESIGN SHOWN IN THIS DRAWING IS SITE SPECIFIC AND SHALL BE USED ONLY FOR THE PROJECT SHOWN ON THE TITLE BLOCK. IF THIS DRAWING IS NOT STAMPED WITH AN ENGINEER'S SEAL, THE DRAWING MAY HAVE BEEN REPRODUCED FROM AN UNAUTHORIZED ELECTRONIC COPY. REFER TO A STAMPED AND SIGNED HARD COPY OF THIS DRAWING FOR THE AUTHORIZED DOCUMENT. THIS DRAWING IS NOT TO BE USED IN A MANNER THAT WOULD BE A DETRIMENT TO SMG. ACCEPTANCE OF THIS DRAWING IS AN AGREEMENT TO THE ABOVE.

SYN.	REVISIONS	BY	DATE	CHK'D
A	ISSUED FOR REVIEW	CAP		



PARK PLAZA WEST, SUITE 210
10700 S.W. BEAVERTON HWY.
BEAVERTON, OREGON 97005
PHONE: (503) 643-8595
FAX: (503) 643-8610

PACIFICORP
ENERGY WEST MINING COMPANY
ROM BELT CONVEYOR DRIVE & TAKE-UP RETROFIT
DRIVE AND TAKE-UP ENCLOSURE FOUNDATION
SECTION & DETAILS

DRAWN BY	DATE	CHKD BY	DATE	SCALE	DWG. NO.	REV.
CAP	5/6/05			AS NOTED	05-014B-13	A