


N 382,500  
E 2,124,500  
E 2,125,000  
E 2,125,500  
E 2,126,000  
E 2,126,500

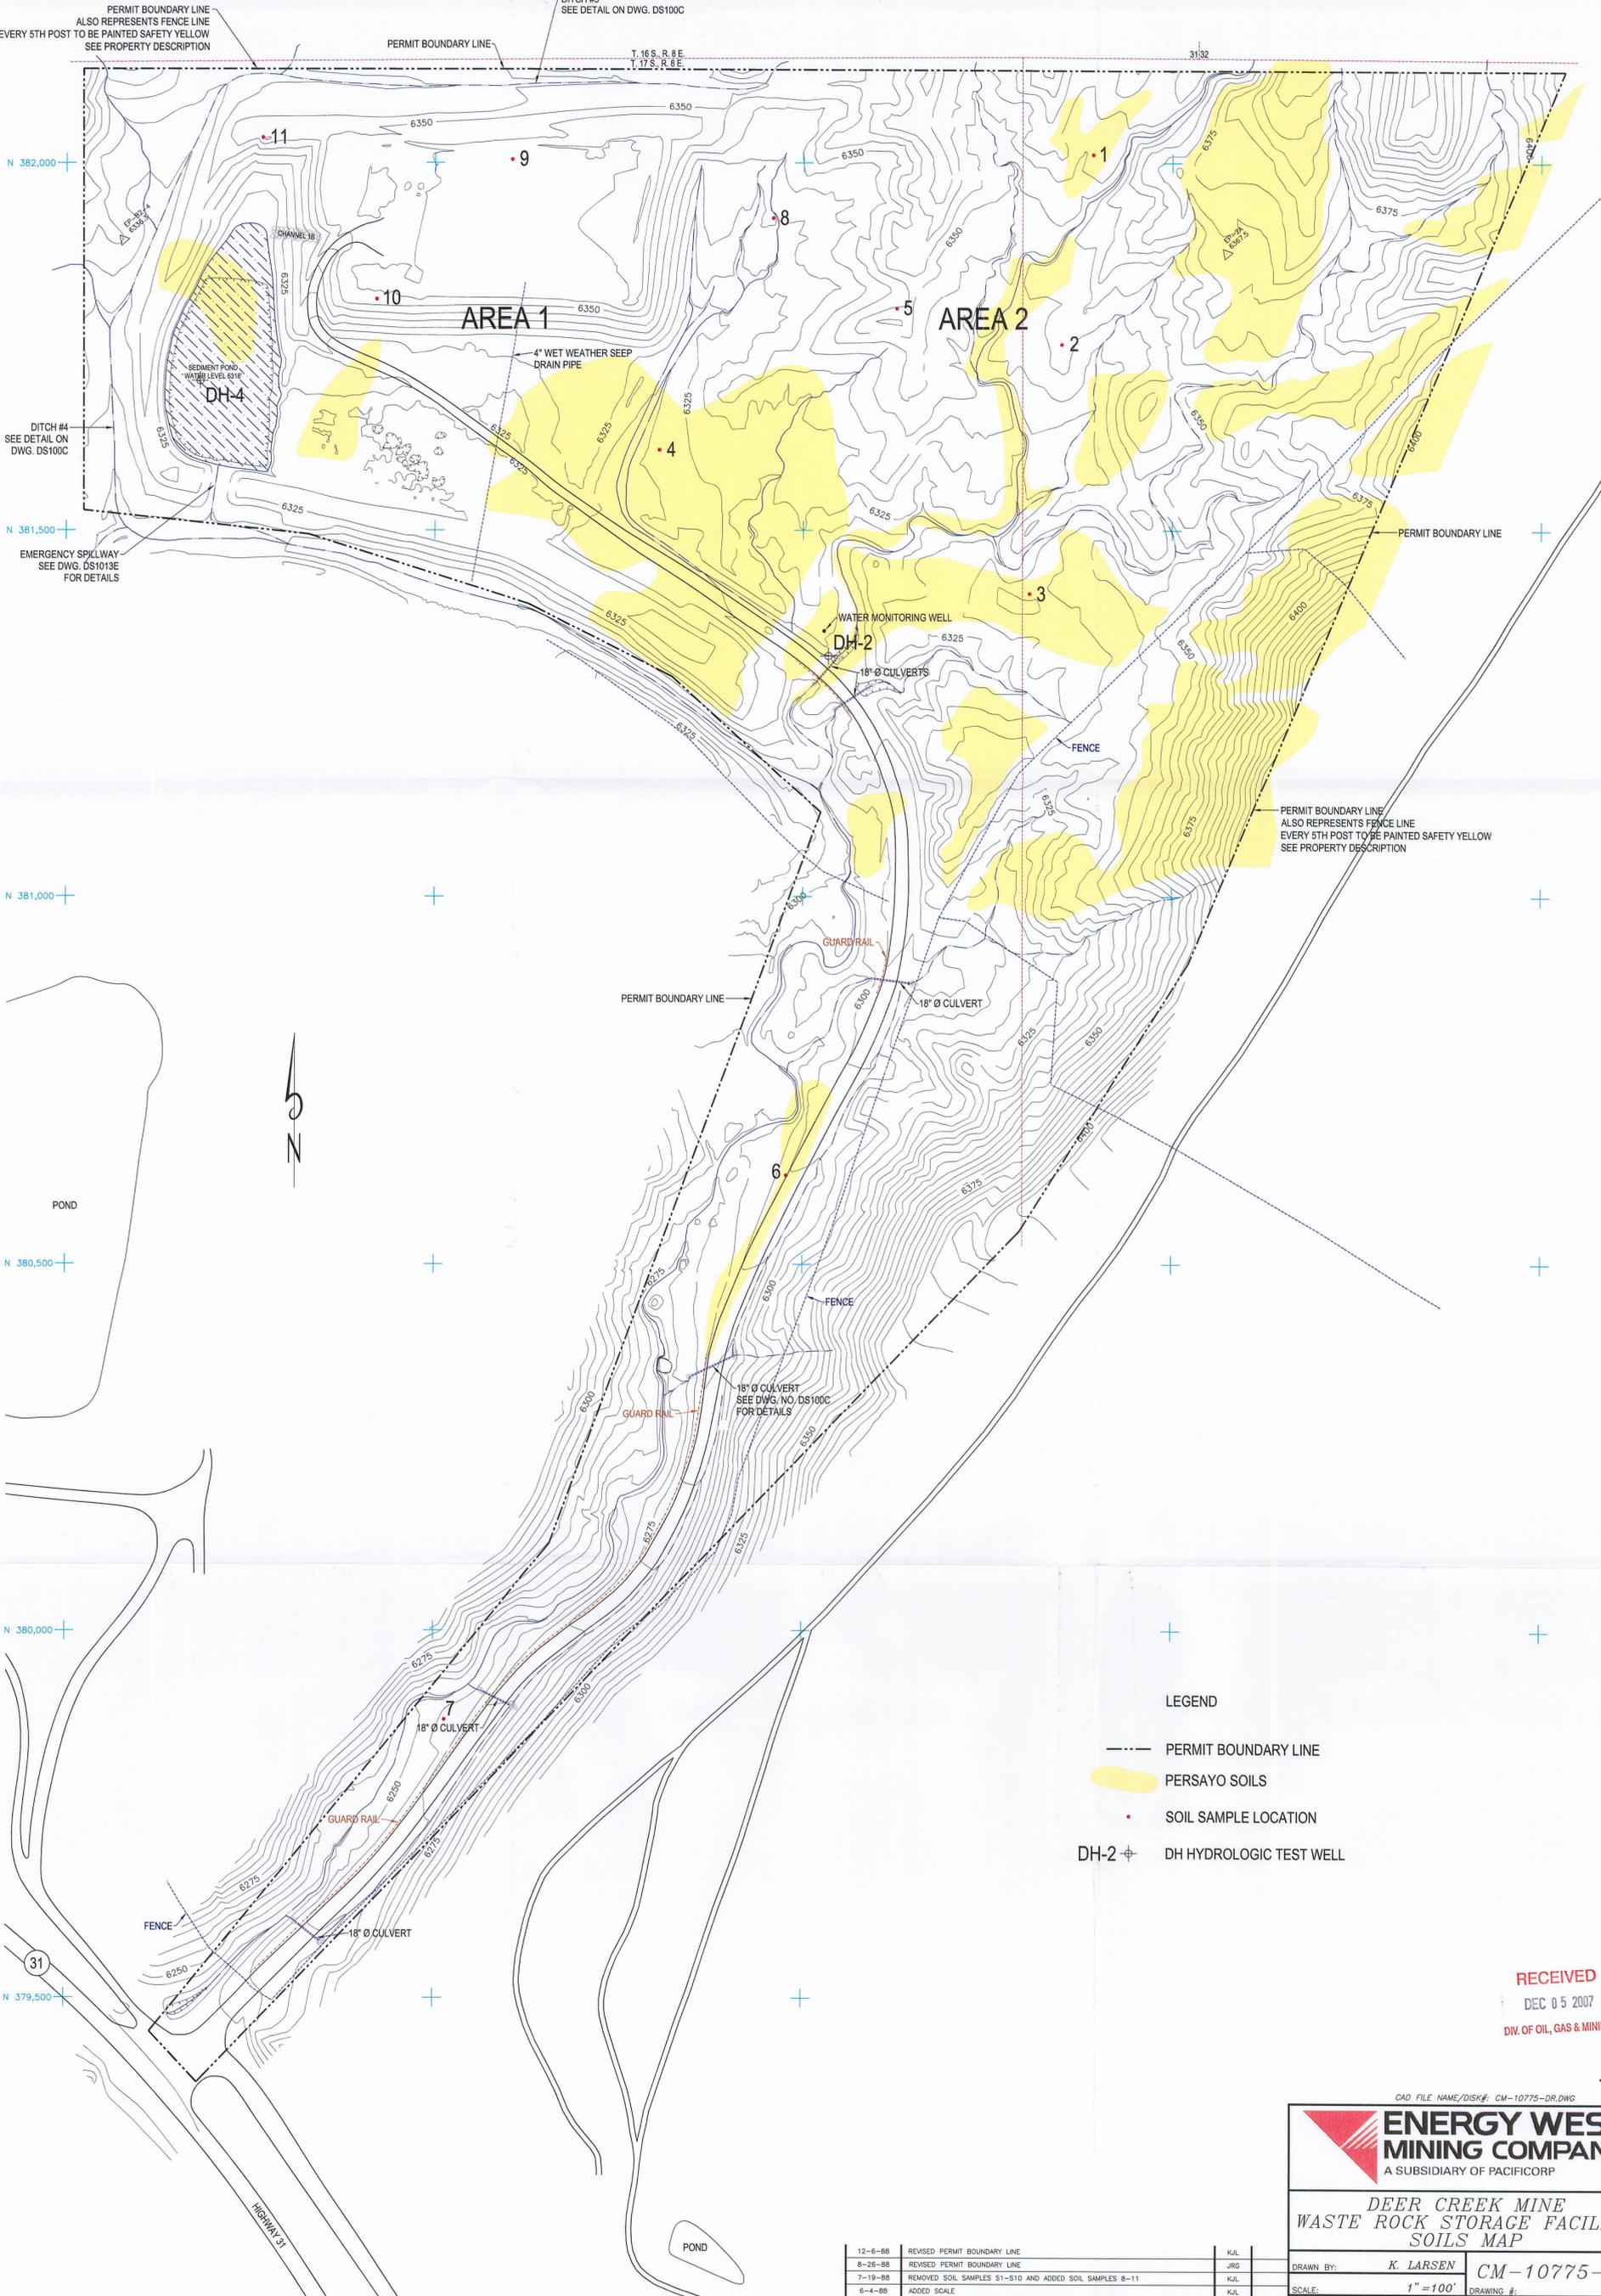

PERMIT BOUNDARY LINE  
ALSO REPRESENTS FENCE LINE  
EVERY 5TH POST TO BE PAINTED SAFETY YELLOW  
SEE PROPERTY DESCRIPTION

DITCH #3  
SEE DETAIL ON DWG. DS100C

T. 16 S., R. 8 E.  
T. 17 S., R. 8 E.

3132

N 382,000

N 381,500

EMERGENCY SPILLWAY  
SEE DWG. DS1013E  
FOR DETAILS

N 381,000

N 380,500

N 380,000

N 379,500

31

POUND

- LEGEND
- PERMIT BOUNDARY LINE
  - PERSAYO SOILS
  - SOIL SAMPLE LOCATION
  - DH-2 ◊ DH HYDROLOGIC TEST WELL

RECEIVED  
DEC 05 2007  
DIV. OF OIL, GAS & MINING

7-1

CAD FILE NAME/DISK#: CM-10775-DR.DWG

**ENERGY WEST MINING COMPANY**  
A SUBSIDIARY OF PACIFICORP

**DEER CREEK MINE  
WASTE ROCK STORAGE FACILITY  
SOILS MAP**

DRAWN BY:	K. LARSEN	DRAWING #:	CM-10775-DR
SCALE:	1" = 100'	SHEET:	1 OF 1
DATE:	MAY 29, 2007	REV.:	

DATE	REVISIONS	BY	CHK.
12-6-88	REVISED PERMIT BOUNDARY LINE		KJL
8-26-88	REVISED PERMIT BOUNDARY LINE		JRG
7-19-88	REMOVED SOIL SAMPLES S1-S10 AND ADDED SOIL SAMPLES 8-11		KJL
6-4-88	ADDED SCALE		KJL