


N 382,500
E 2,124,500
E 2,125,000
E 2,125,500
E 2,126,000
E 2,126,500

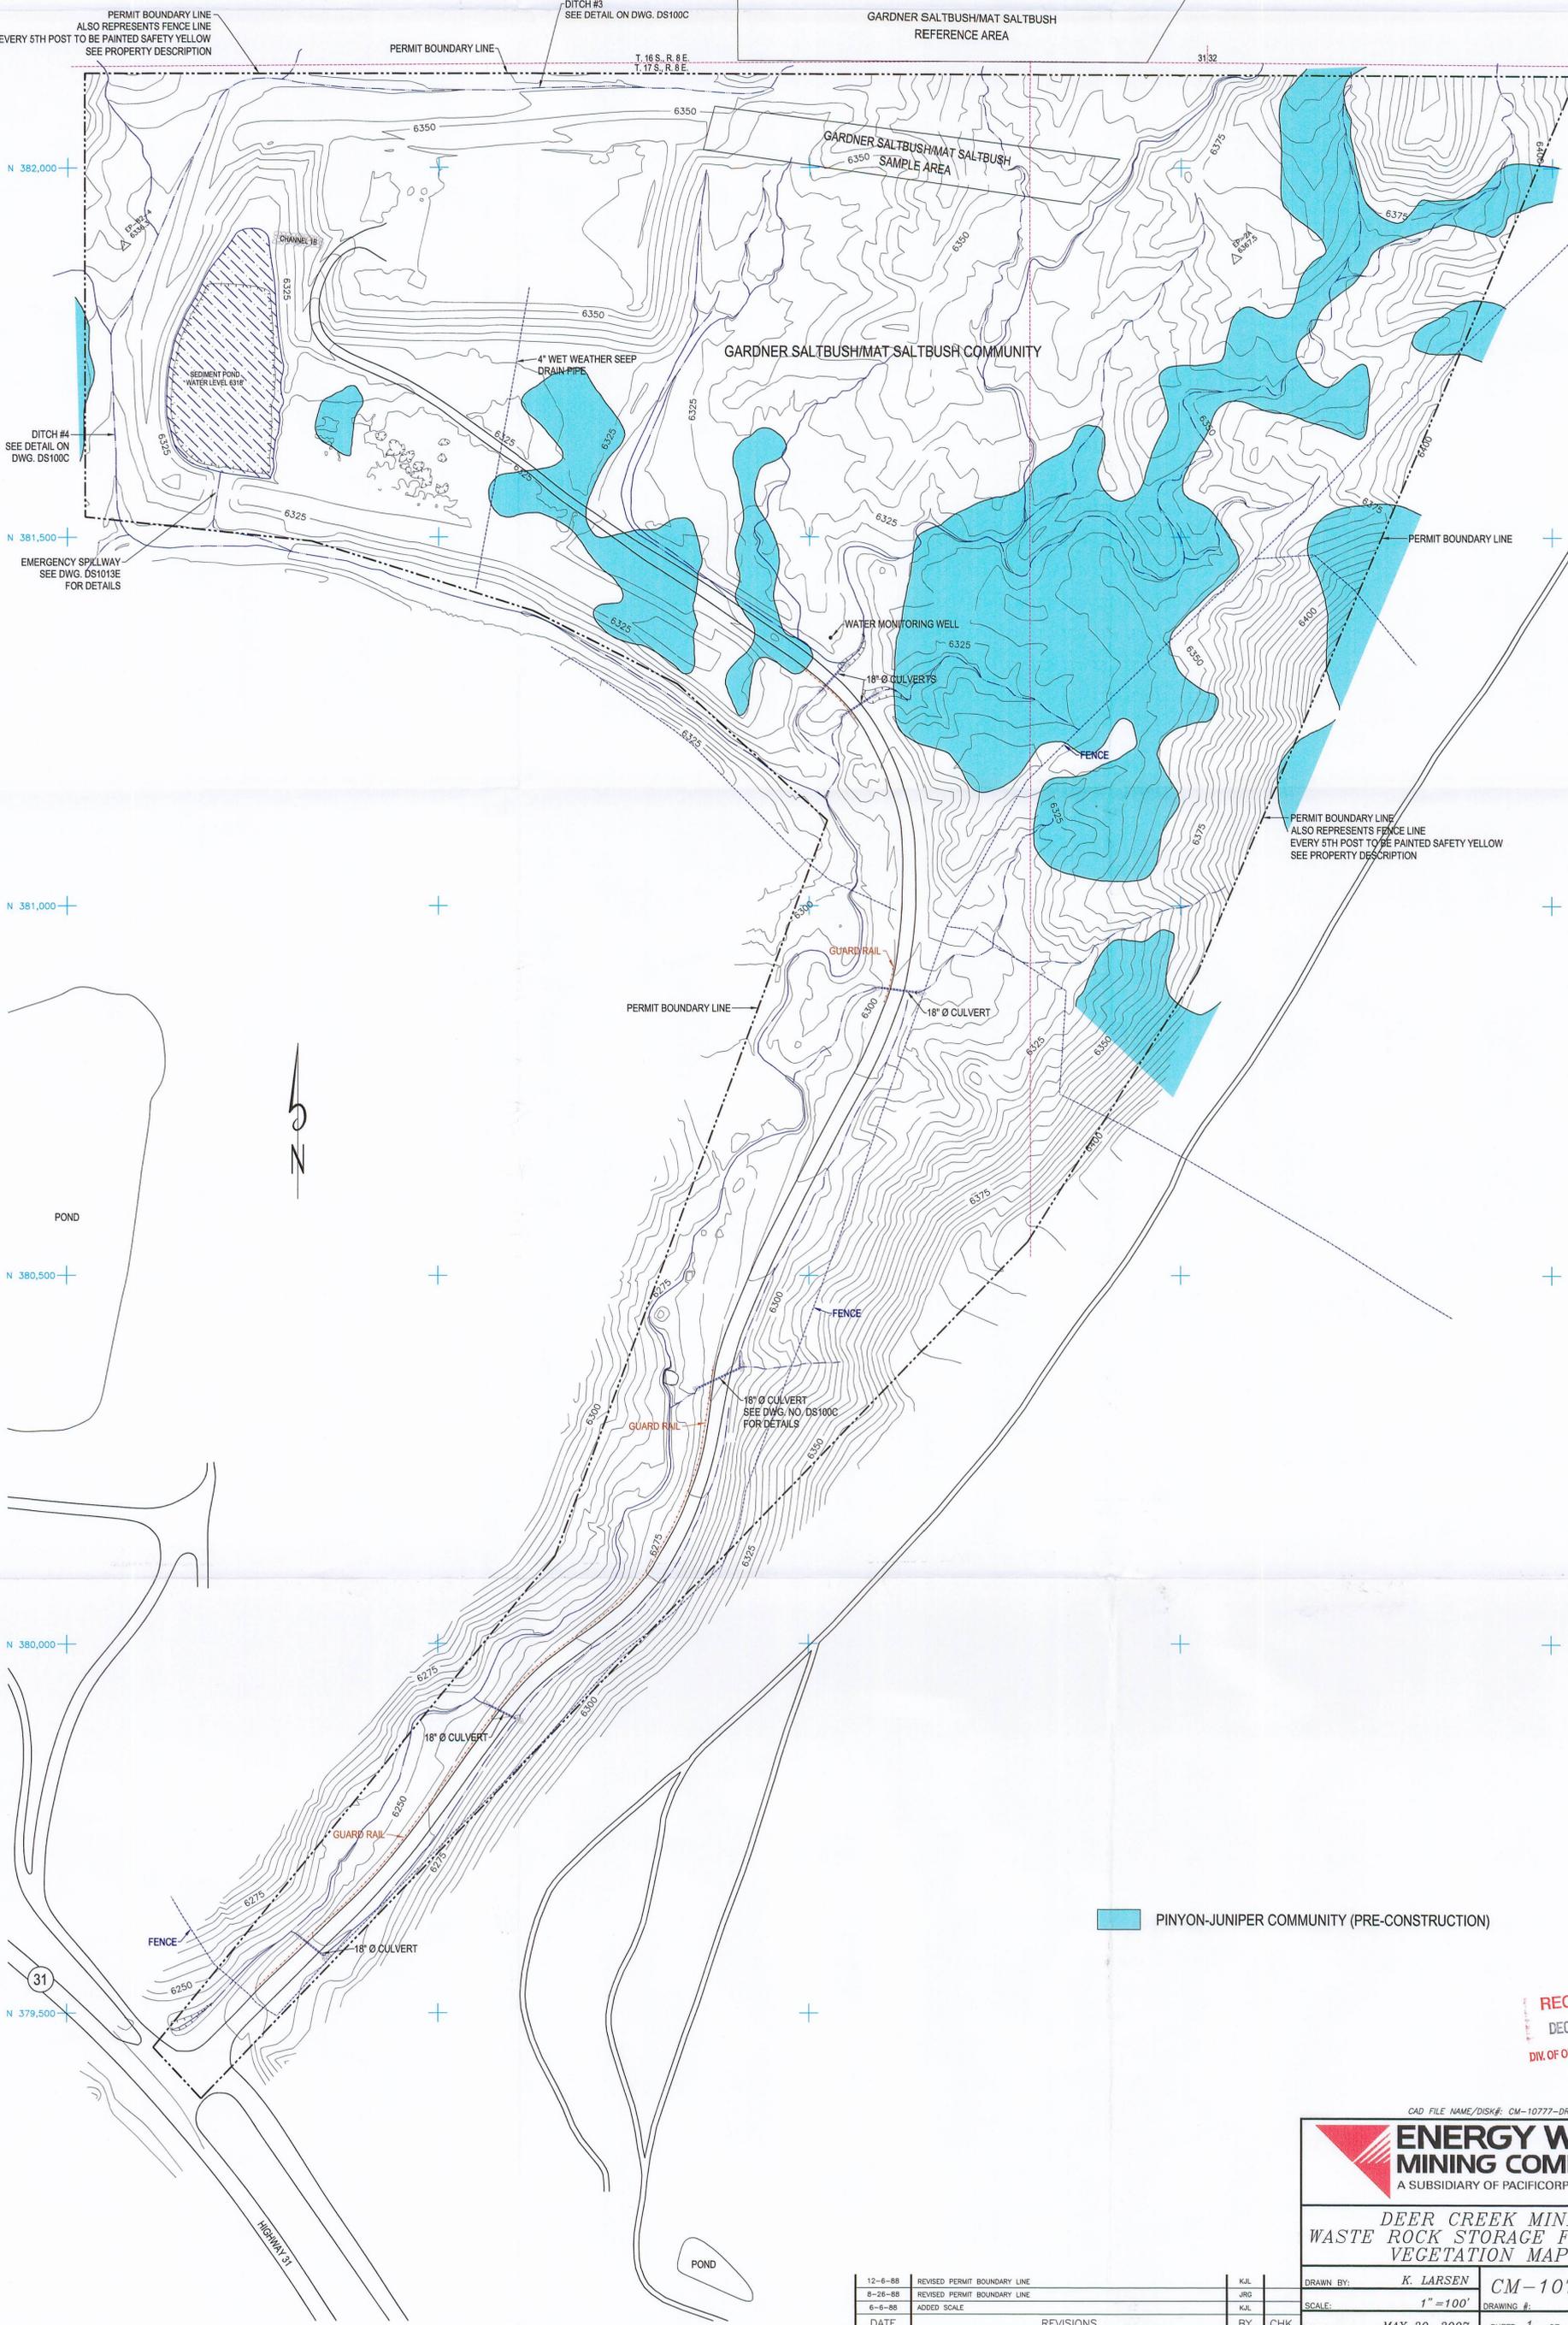

PERMIT BOUNDARY LINE
ALSO REPRESENTS FENCE LINE
EVERY 5TH POST TO BE PAINTED SAFETY YELLOW
SEE PROPERTY DESCRIPTION

DITCH #3
SEE DETAIL ON DWG. DS100C

DITCH #4
SEE DETAIL ON
DWG. DS100C

EMERGENCY SPILLWAY
SEE DWG. DS1013E
FOR DETAILS

GARDNER SALTBUSSH/MAT SALTBUSSH
REFERENCE AREA

GARDNER SALTBUSSH/MAT SALTBUSSH
SAMPLE AREA

GARDNER SALTBUSSH/MAT SALTBUSSH COMMUNITY

PERMIT BOUNDARY LINE
ALSO REPRESENTS FENCE LINE
EVERY 5TH POST TO BE PAINTED SAFETY YELLOW
SEE PROPERTY DESCRIPTION

 PINYON-JUNIPER COMMUNITY (PRE-CONSTRUCTION)

RECEIVED
DEC 05 2007
DIV. OF OIL, GAS & MINING

8-1

CAD FILE NAME/DISK#: CM-10777-DR.DWG

ENERGY WEST MINING COMPANY
A SUBSIDIARY OF PACIFICORP

DEER CREEK MINE
WASTE ROCK STORAGE FACILITY
VEGETATION MAP

12-6-88	REVISED PERMIT BOUNDARY LINE	K.J.L.			
8-26-88	REVISED PERMIT BOUNDARY LINE	J.R.C.			
6-6-88	ADDED SCALE	K.J.L.			
DATE	REVISIONS	BY	CHK.	DATE	

DRAWN BY: **K. LARSEN**
SCALE: **1" = 100'**
DATE: **MAY 30, 2007**

CM-10777-DR
DRAWING #:
SHEET **1** OF **1** REV. **1**