

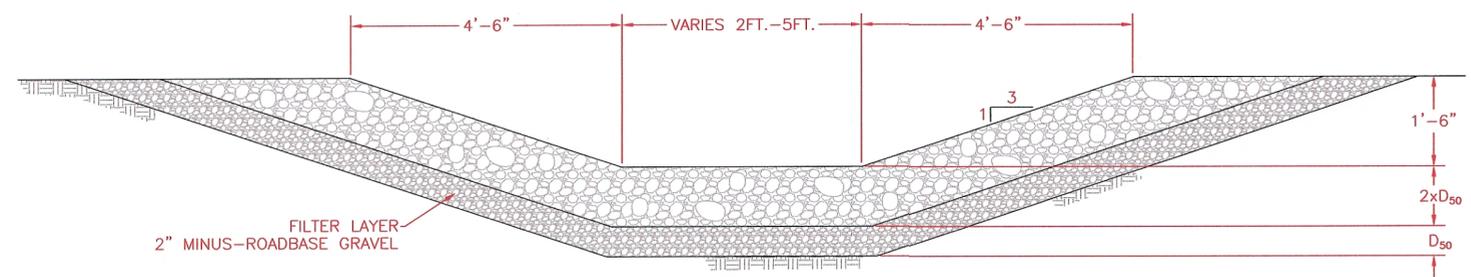
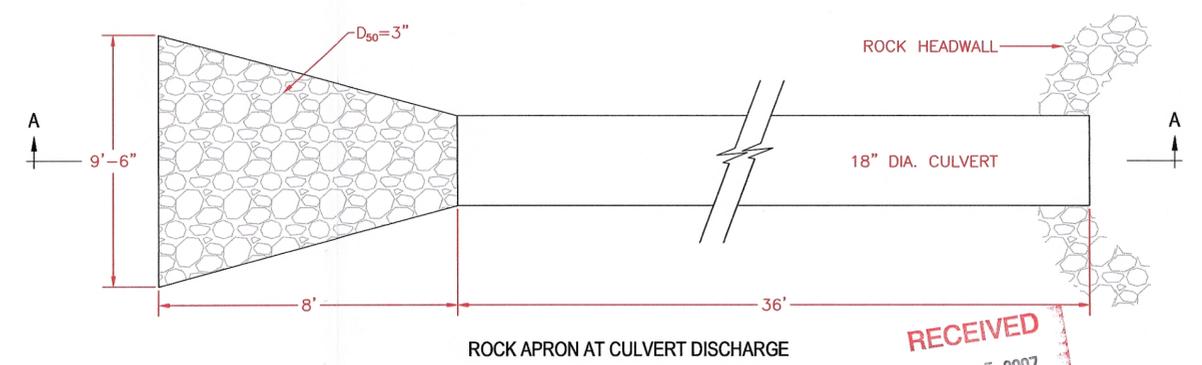


NOTES:
DITCH LINING AND ROCK APRON MATERIALS WILL BE SELECTED SUCH THAT THE MEDIAN SIZE OF THE ROCKS IN THE MATERIAL WILL BE EQUAL TO D_{50} , THE LARGEST ROCK SIZE WILL BE ROUGHLY EQUAL TO 2 TIMES D_{50} AND APPROXIMATELY 20% OF THE MATERIAL WILL BE ONE HALF OF D_{50} OR SMALLER IN DIAMETER.

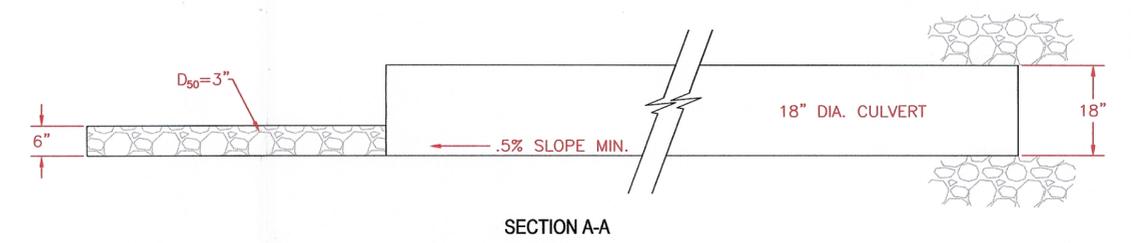

TYPICAL - DITCH CROSS SECTION

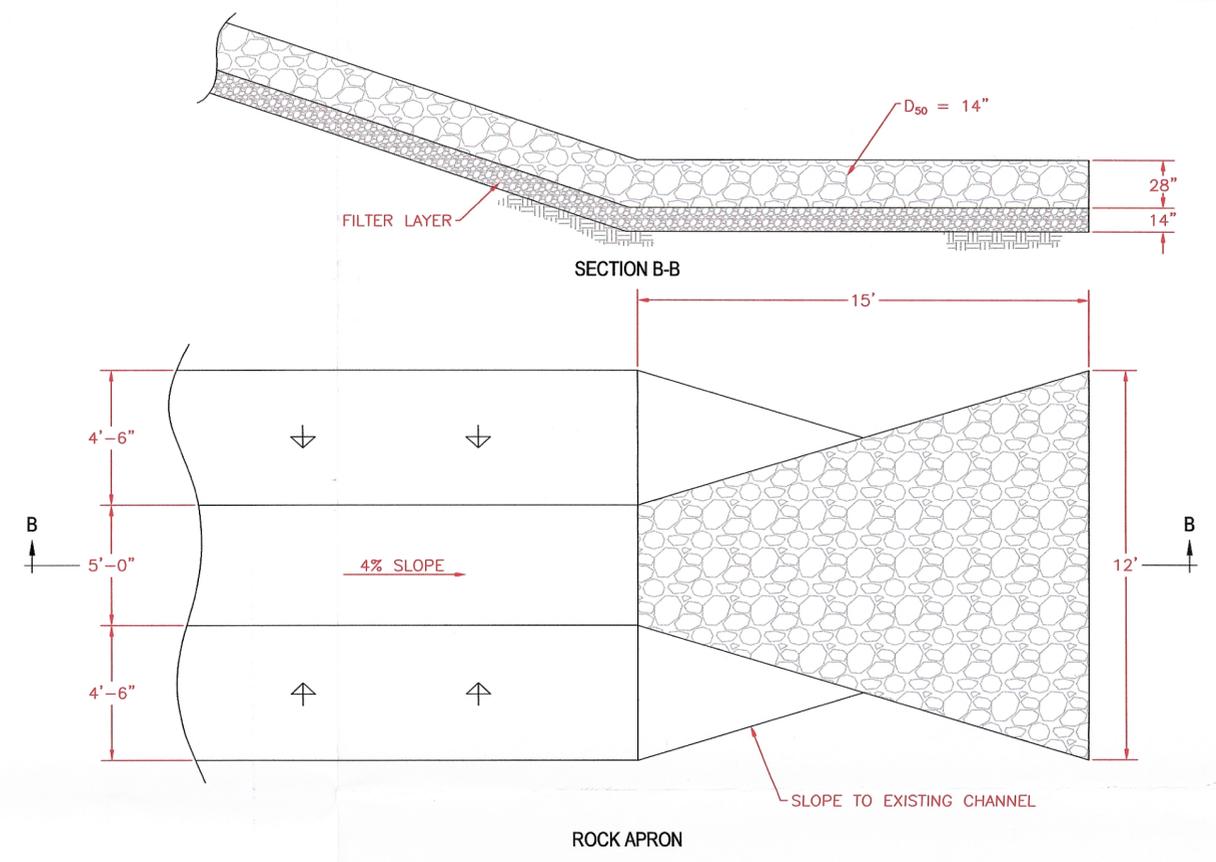

RECEIVED
DEC 05 2007

DIV. OF OIL, GAS & MINING
CAD FILE NAME/DISK#: DS1000C.DWG

ENERGY WEST MINING COMPANY
A SUBSIDIARY OF PACIFICORP

DEER CREEK COAL MINE
WASTE ROCK STORAGE FACILITY
DRAINAGE DETAILS

DRAWN BY: K. LARSEN	DS1000C
SCALE: NONE	DRAWING #:
DATE: MAY 18, 2007	SHEET 1 OF 1

8-8-88	REVISED DRAINAGE DETAILS	KJL	BY	CHK.	DATE:	REVISIONS	REVISIONS
--------	--------------------------	-----	----	------	-------	-----------	-----------