

WESTERN NATIONAL TRUST
COMPANY, TRUSTEE

B.L.M.

STATE
SULA #1382



STATE
SULA #1382

PACIFICORP

U.S.F.S.

U.S.F.S.

DEER CREEK COAL MINE PERMIT BOUNDARY

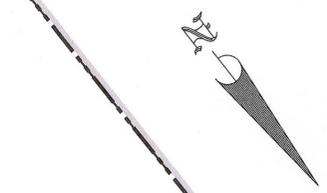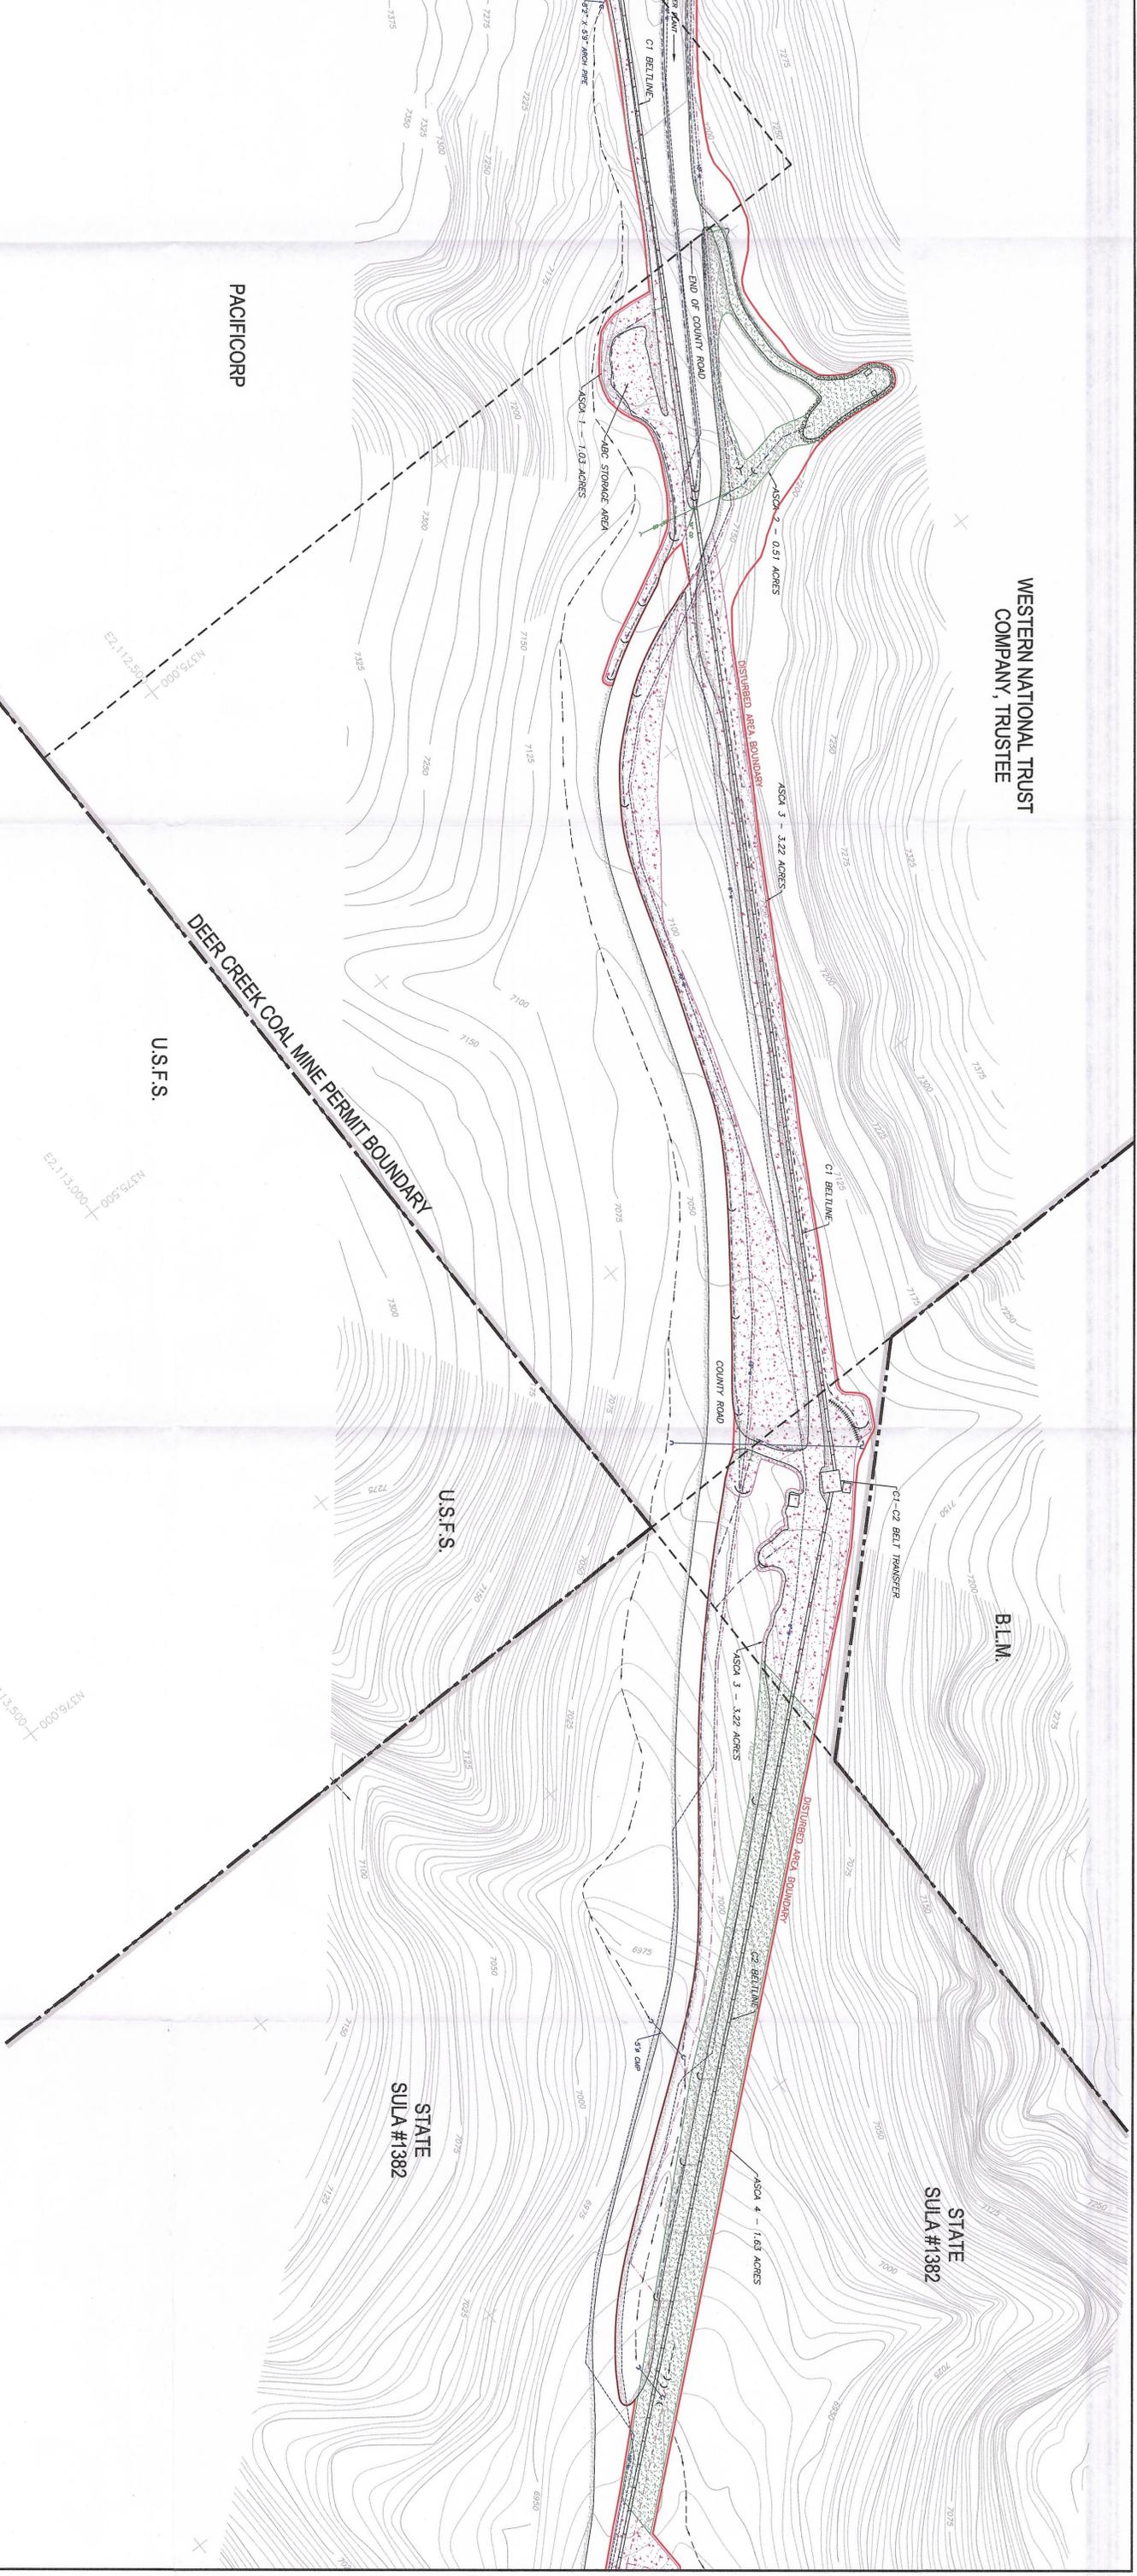

LEGEND

- Deer Creek Mine Permit Boundary
- Surface Ownership Boundary
- Water Line
- Sewer Line
- △ Inlet
- Manhole
- Thrust Block
- Power Pole
- Power Poles
- Fire Hydrant
- Fuel Line

- ASCA LEGEND**
1. SEDIMENT POND DAM & C1 CONVEYOR TO CROSS OVER
 2. POWDER MAGAZINE
 3. C1 CONVEYOR BELOW CROSS OVER, ALONG COUNTY ROAD, C2 CONVEYOR
 4. LEACH FIELD
 5. C2 CONVEYOR
 6. C2 CONVEYOR
 7. C2 CONVEYOR

Sediment Control Structures Legend

Symbol	Structure	Abbreviation
—	Distributed Culvert	
—	Undisturbed Culvert	
—	Drop Dam	
—	Dirt Berm	
—	Water Bar	
—	Sediment Trap	
—	Silt Fence	
—	Ditch	
—	Drainage	
—	Concrete Sediment Basin	

3-9

Note: This drawing Supersedes DS202E
CADD FILE NAME/DATE: Deer Creek Mine Surface Facilities Map



DEER CREEK MINE
SURFACE FACILITIES MAP

DATE: JANUARY 2, 2013	DRAWING #:
SCALE: 1"=100'	DS1899D
DRAWN BY: K. LARSEN	SHEET 2 OF 4
REV.:	REV.:



RECEIVED
FEB 14 2013
DIV. OF OIL, GAS & MINING