




April 24, 1995

Utah Coal Regulatory Program  
Division of Oil, Gas and Mining  
355 West North Temple  
3 Triad Center, Suite 350  
Salt Lake City, Utah 84180-1203

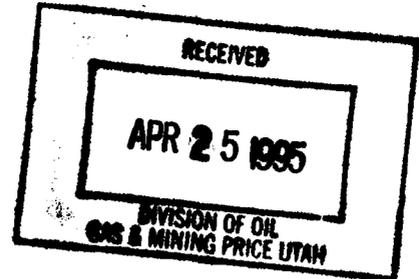

Attention: Pamela Grubaugh-Littig

RE: **OVERLAND CONVEYOR AMENDMENT APPROVAL CONDITIONS, PACIFICORP,  
COTTONWOOD/WILBERG MINE, ACT/015/019, FOLDER #1, EMERY COUNTY,  
UTAH**

Enclosed please find the following information:

- 1) Cottonwood Fan Portal Surface Facilities Map, Plate 3-16A, updated to show the extent of the Old Johnson Mine.
- 2) Figure 5, revised to reflect 2:1 side slopes on the soil storage piles.

This material is submitted in response to your letter of March 23, 1995.

If you have questions regarding this submission, please call me at 653-2312, ext. 16.

Sincerely,

A handwritten signature in cursive script that reads "Val Payne".

Val Payne  
Sr. Environmental Engineer

cc: M. Moon (w/o enclosure)  
B. Webster " "  
B. Malencik (Price DOGM, enclosure)  
File

# APPLICATION FOR PERMIT CHANGE

Title of Change:

OVERLAND CONVEYOR AMENDMENT  
APPROVAL CONDITIONS

Permit Number: ACT1 015 1019

Mine: COTTONWOOD/WILBERT

Permittee: PACIFICORP

Description, include reason for change and timing required to implement:

SUBMIT INFORMATION IN RESPONSE TO AMENDMENT APPROVAL  
CONDITIONS

- Yes  No 1. Change in the size of the Permit Area? \_\_\_\_\_ acres  increase  decrease.
- Yes  No 2. Change in the size of the Disturbed Area? \_\_\_\_\_ acres  increase  decrease.
- Yes  No 3. Will permit change include operations outside the Cumulative Hydrologic Impact Area?
- Yes  No 4. Will permit change include operations in hydrologic basins other than currently approved?
- Yes  No 5. Does permit change result from cancellation, reduction or increase of insurance or reclamation bond?
- Yes  No 6. Does permit change require or include public notice publication?
- Yes  No 7. Permit change as a result of a Violation? Violation # \_\_\_\_\_
- Yes  No 8. Permit change as a result of a Division Order? D.O.# \_\_\_\_\_
- Yes  No 9. Permit change as a result of other laws or regulations? Explain: \_\_\_\_\_
- Yes  No 10. Does permit change require or include ownership, control, right-of-entry, or compliance information?
- Yes  No 11. Does the permit change affect the surface landowner or change the post mining land use?
- Yes  No 12. Does permit change require or include collection and reporting of any baseline information?
- Yes  No 13. Could the permit change have any effect on wildlife or vegetation outside the current disturbed area?
- Yes  No 14. Does permit change require or include soil removal, storage or placement?
- Yes  No 15. Does permit change require or include vegetation monitoring, removal or revegetation activities?
- Yes  No 16. Does permit change require or include construction, modification, or removal of surface facilities?
- Yes  No 17. Does permit change require or include water monitoring, sediment or drainage control measures?
- Yes  No 18. Does permit change require or include certified designs, maps, or calculations?
- Yes  No 19. Does permit change require or include underground design or mine sequence and timing?
- Yes  No 20. Does permit change require or include subsidence control or monitoring?
- Yes  No 21. Have reclamation costs for bonding been provided or revised for any change in the reclamation plan?
- Yes  No 22. Is permit change within 100 feet of a public road or perennial stream or 500 feet of an occupied dwelling?
- Yes  No 23. Is this permit change coal exploration activity  inside  outside of the permit area?

RECEIVED

APR 25 1995

DIVISION OF OIL  
GAS & MINING UTAH

Attach 3 complete copies of proposed permit change as it would be incorporated into the Mining and Reclamation Plan.

I hereby certify that I am a responsible official of the applicant and that the information contained in this application is true and correct to the best of my information and belief in all respects with the laws of Utah in reference to commitments, undertakings, and obligations, herein.

*W. J. ...*  
Signed Name - Position - Date APRIL 24 1995

Received by Oil, Gas & Mining

Subscribed and sworn to before me this 27th day of April, 19 95.

*Shelby M. Hurt*  
Notary Public

My Commission Expires: Nov. 19, 19 96

Attest: STATE OF Utah  
COUNTY OF Emery




NOTARY PUBLIC  
**SHELBY M. HURT**  
15 North Main St.  
Huntington, Utah 84528  
My Commission Expires  
November 19, 1996  
STATE OF UTAH


ASSIGNED PERMIT CHANGE NUMBER




CROSS SECTIONS  
SCALE: 1"=20'

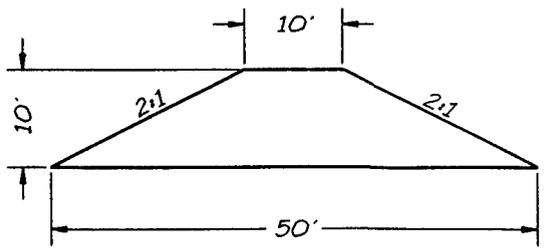


TYPICAL CROSS SECTION THRU PILE A

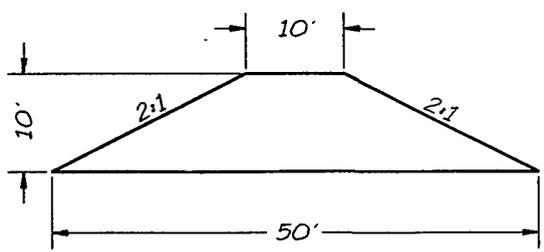

TYPICAL CROSS SECTION THRU PILE B

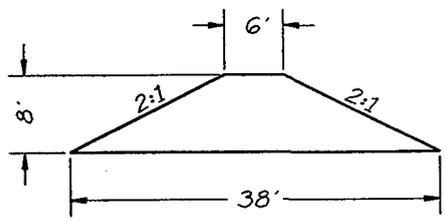

TYPICAL CROSS SECTION THRU PILE C

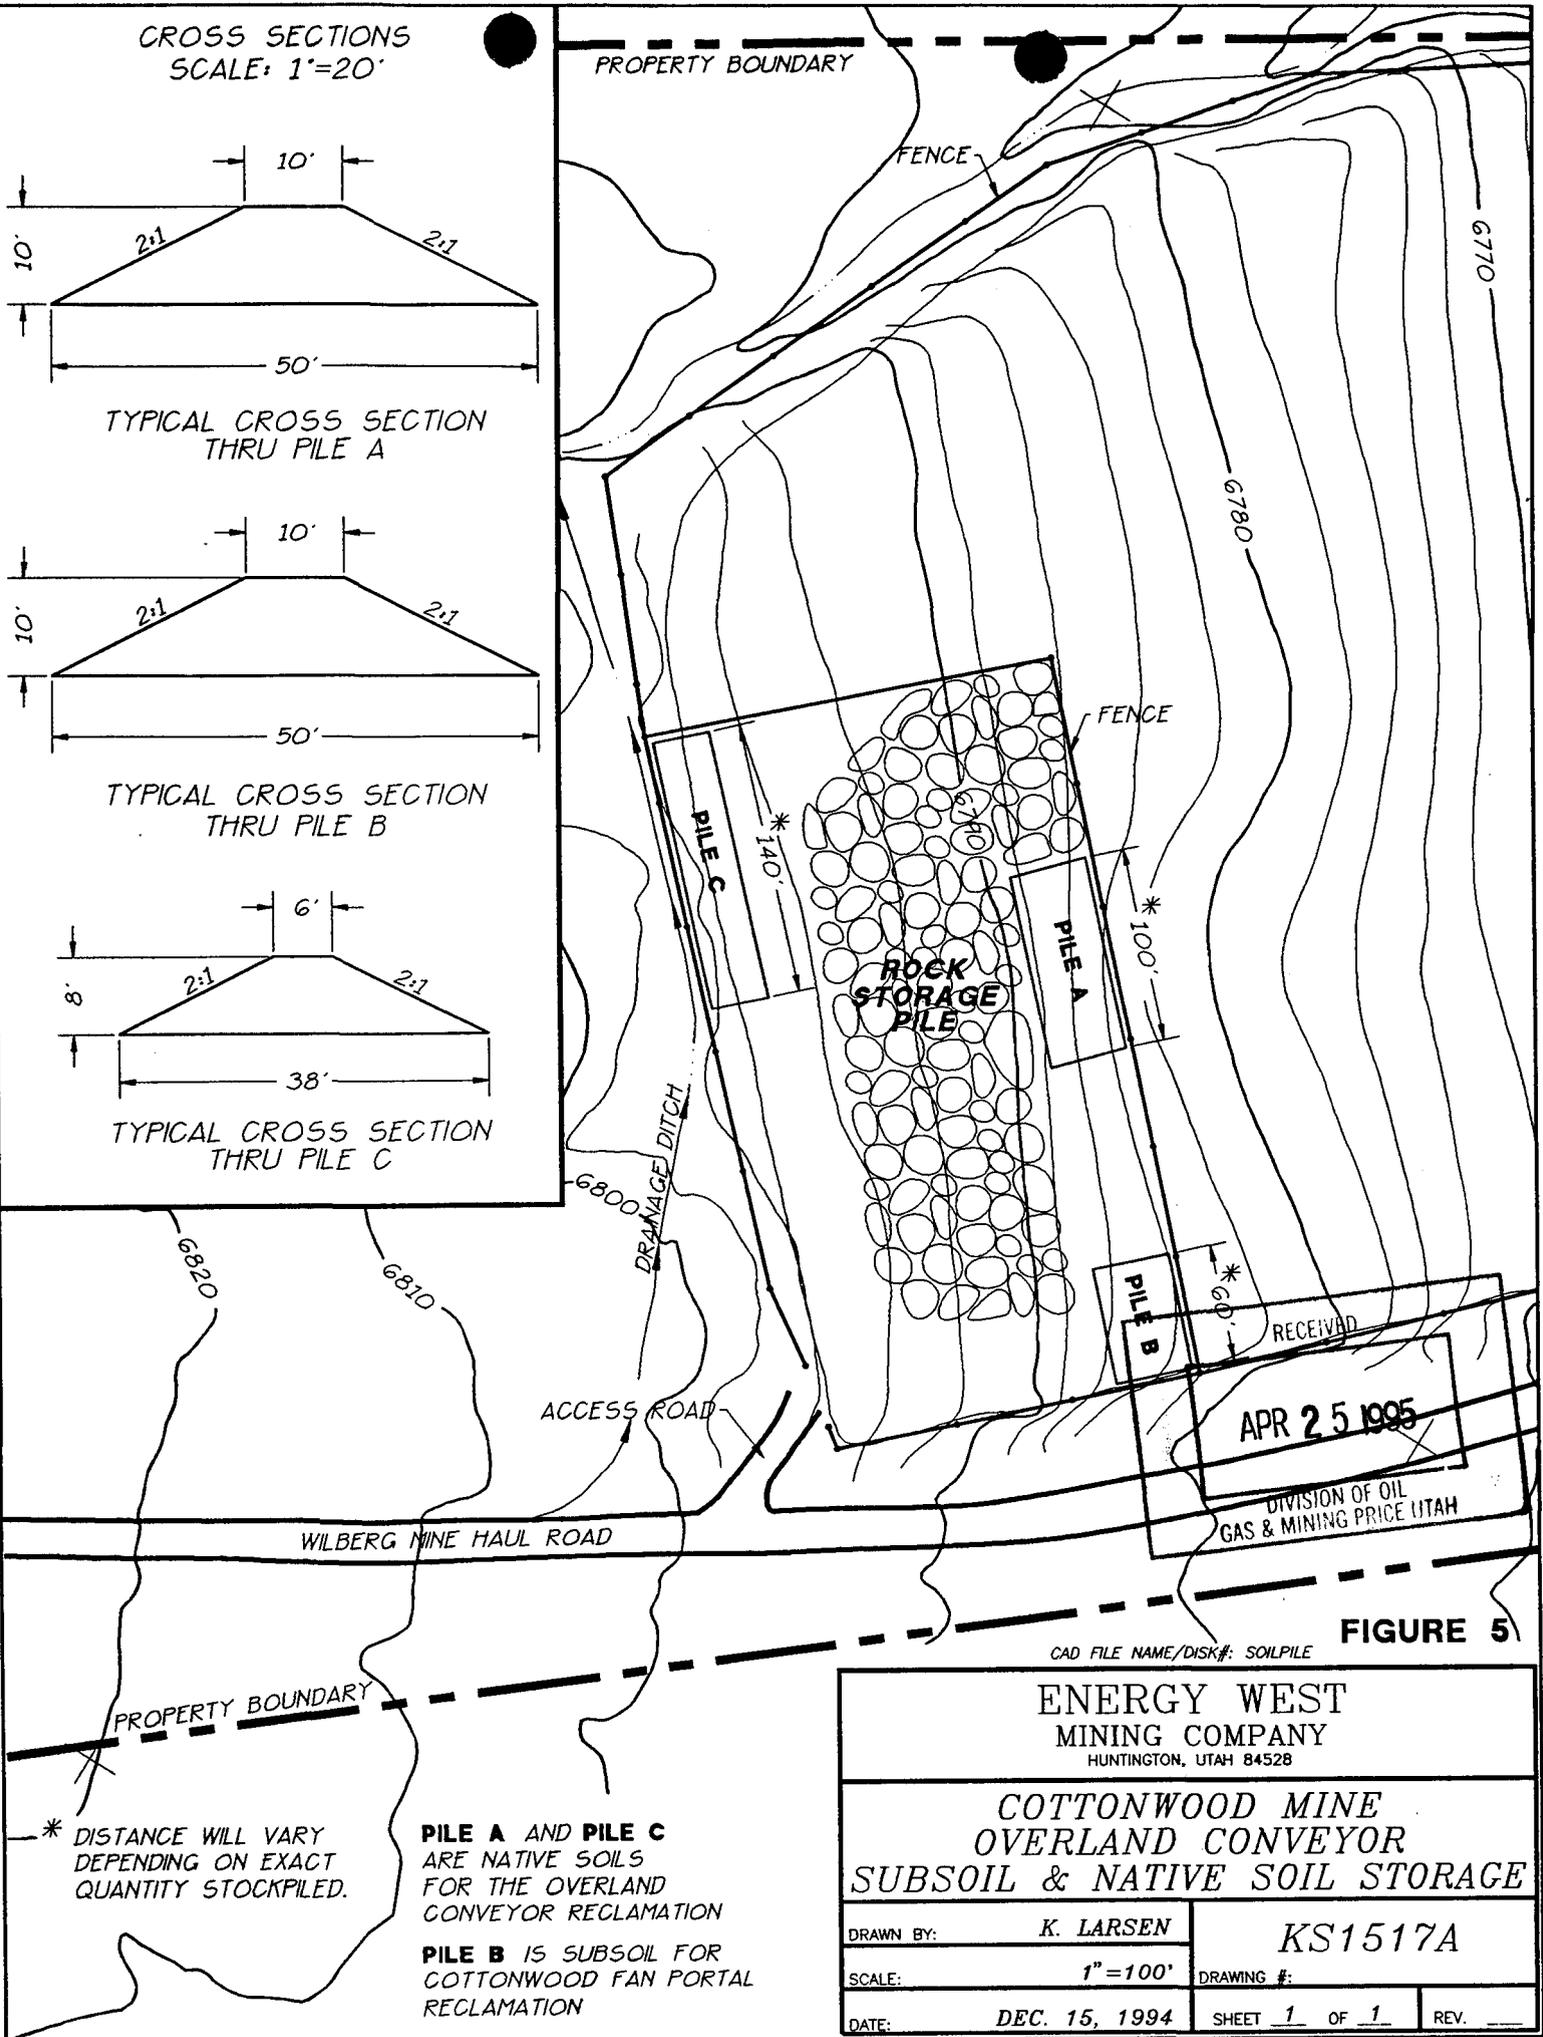

\* DISTANCE WILL VARY DEPENDING ON EXACT QUANTITY STOCKPILED.

**PILE A AND PILE C** ARE NATIVE SOILS FOR THE OVERLAND CONVEYOR RECLAMATION  
**PILE B** IS SUBSOIL FOR COTTONWOOD FAN PORTAL RECLAMATION

CAD FILE NAME/DISK#: SOILPILE

FIGURE 5

<b>ENERGY WEST MINING COMPANY</b> HUNTINGTON, UTAH 84528	
<b>COTTONWOOD MINE OVERLAND CONVEYOR SUBSOIL &amp; NATIVE SOIL STORAGE</b>	
DRAWN BY: <b>K. LARSEN</b>	<b>KS1517A</b>
SCALE: <b>1"=100'</b>	DRAWING #:
DATE: <b>DEC. 15, 1994</b>	SHEET <b>1</b> OF <b>1</b> REV. _____