




JOHN CHRISTENSEN NO. 165651 DATE
 I CERTIFY THAT I AM A REGISTERED PROFESSIONAL ENGINEER IN THE STATE OF UTAH AND DO ALSO CERTIFY THAT THE SCALE OF PLAN AND CROSS SECTION DEPICTING THE RIGHT-OF-WAY AND PERMIT BOUNDARY TO THE BEST OF MY KNOWLEDGE AND BELIEF.

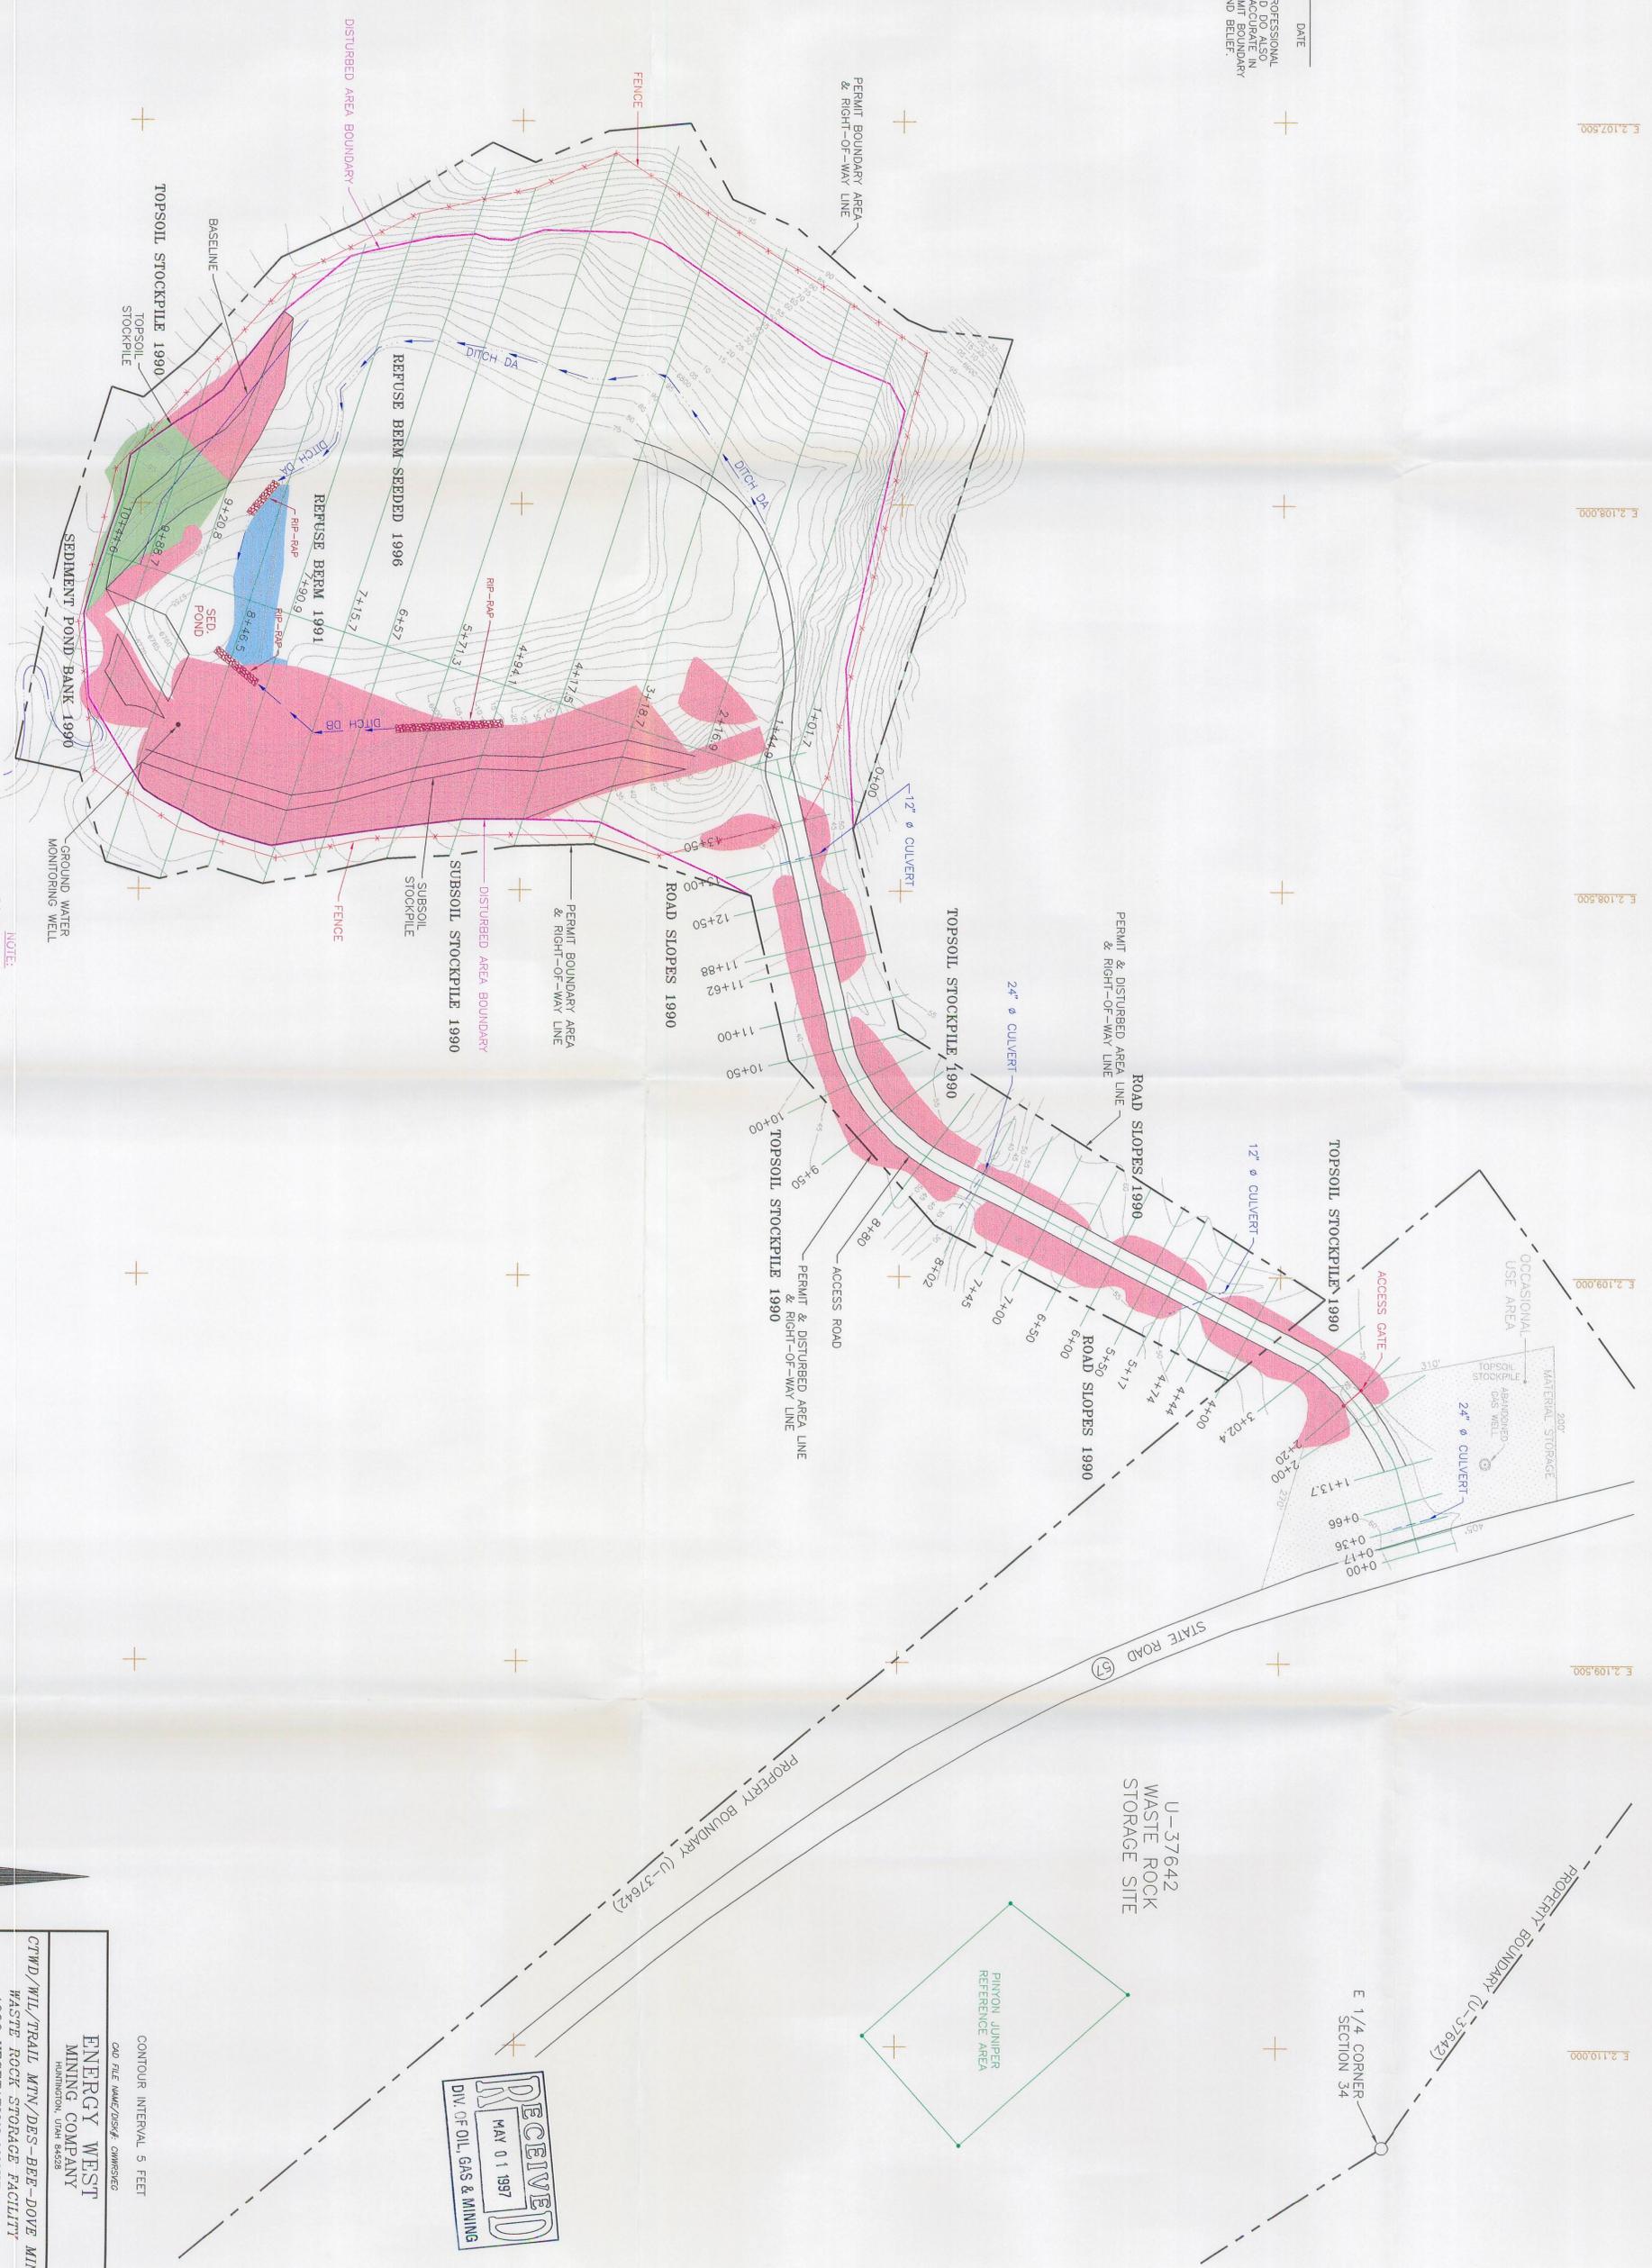

NOTE:
 BOUNDED AREA IS
 DISTURBED AREA

CONTOUR INTERVAL 5 FEET	
CADD FILE NAME/DATE: GWMSR62	
ENERGY WEST MINING COMPANY HUNTINGTON, UTAH 84502	
CTWD/WIL/TRAIL MTN/DES-BEE-DOVE MINES WASTE ROCK STORAGE FACILITY 1996 VEGETATION MONITORING	
DESIGNED BY:	K. LARSEN
SCALE:	1"=100'
DATE:	MARCH 26, 1997
SHEET:	1 OF 1
REV:	

