



SECTION A-A
NOT TO SCALE

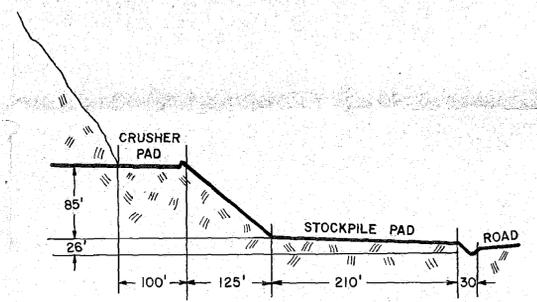


SECTION B-B
TYPICAL
NOT TO SCALE



SECTION C-C
NOT TO SCALE

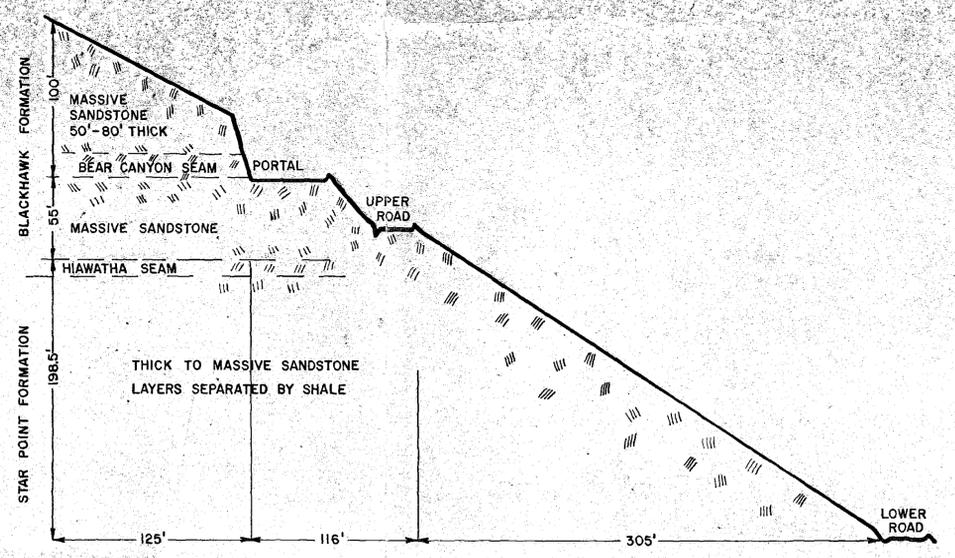

SECTION D-D
1" = 50'

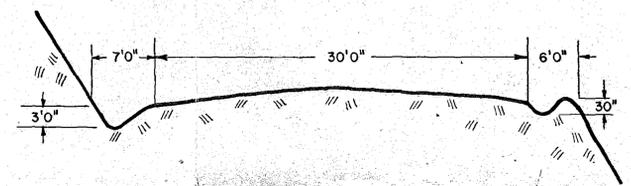

SECTION E-E
TYPICAL SECTION
NOT TO SCALE



CO-OP MINING CO.		
HUNTINGTON, UTAH		
CROSS SECTIONS		
SCALE: AS SHOWN	DRAWN BY: D. GUY	DATE: 4/27/84
BEAR CANYON		PLATE 3-1