



SECTION A-A
NOT TO SCALE

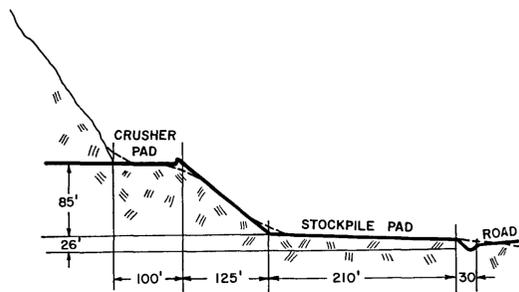


SECTION B-B
TYPICAL
NOT TO SCALE



SECTION C-C
NOT TO SCALE

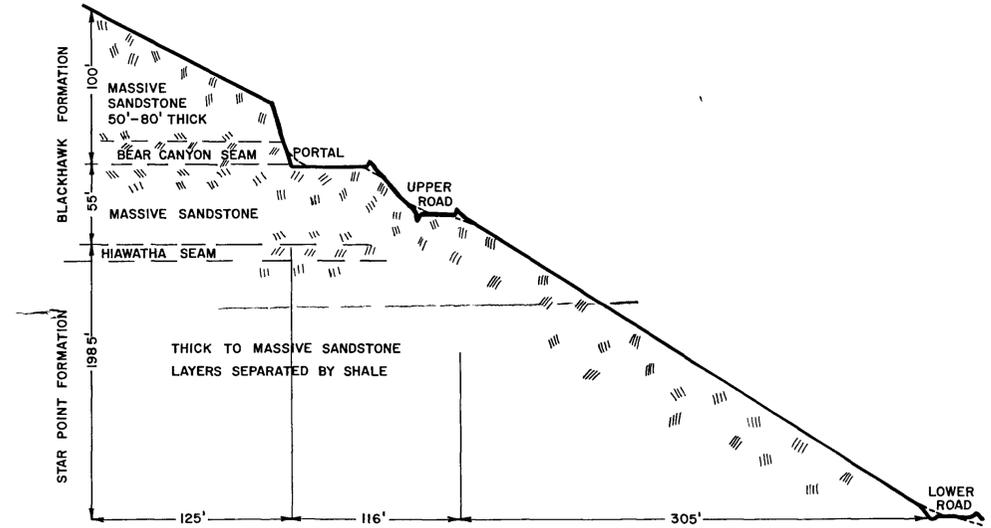

SECTION D-D
1" = 50'

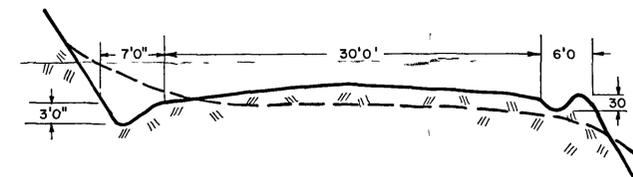

SECTION E-E
CLASS II ROAD - TYPICAL SECTION
NOT TO SCALE

NOTE: REFER TO PLATES 2 & 3 2 FOR SECTION LOCATIONS
NOTE: DASHED LINES INDICATE POST-MINING CROSS-SECTIONS



CO-OP MINING CO HUNTINGTON UTAH		
CROSS SECTIONS		
SCALE AS SHOWN	DRAWN BY D GUY	DATE 4/27/84
BEAR CANYON		PLATE 3-1

REVISED 8/13/85