


- VEGETATION INFORMATION
- SEED MIX NUMBER 1
  - WOODED AREA
  - UNDISTURBED AREA
  - REMAINING AREAS SEED MIX NUMBER 2

SCREENED STIPLING INDICATES AREAS THAT HAVE BEEN RECLAIMED DURING THE OPERATIONAL PHASE. AREAS THAT HAVE ESTABLISHED VEGETATION AND ARE NOT TO BE DISTURBED FOR RECLAMATION WILL BE RESEEDED WITH THE APPROPRIATE SEED, HOWEVER NO FURTHER DISTURBANCE WILL BE DONE.

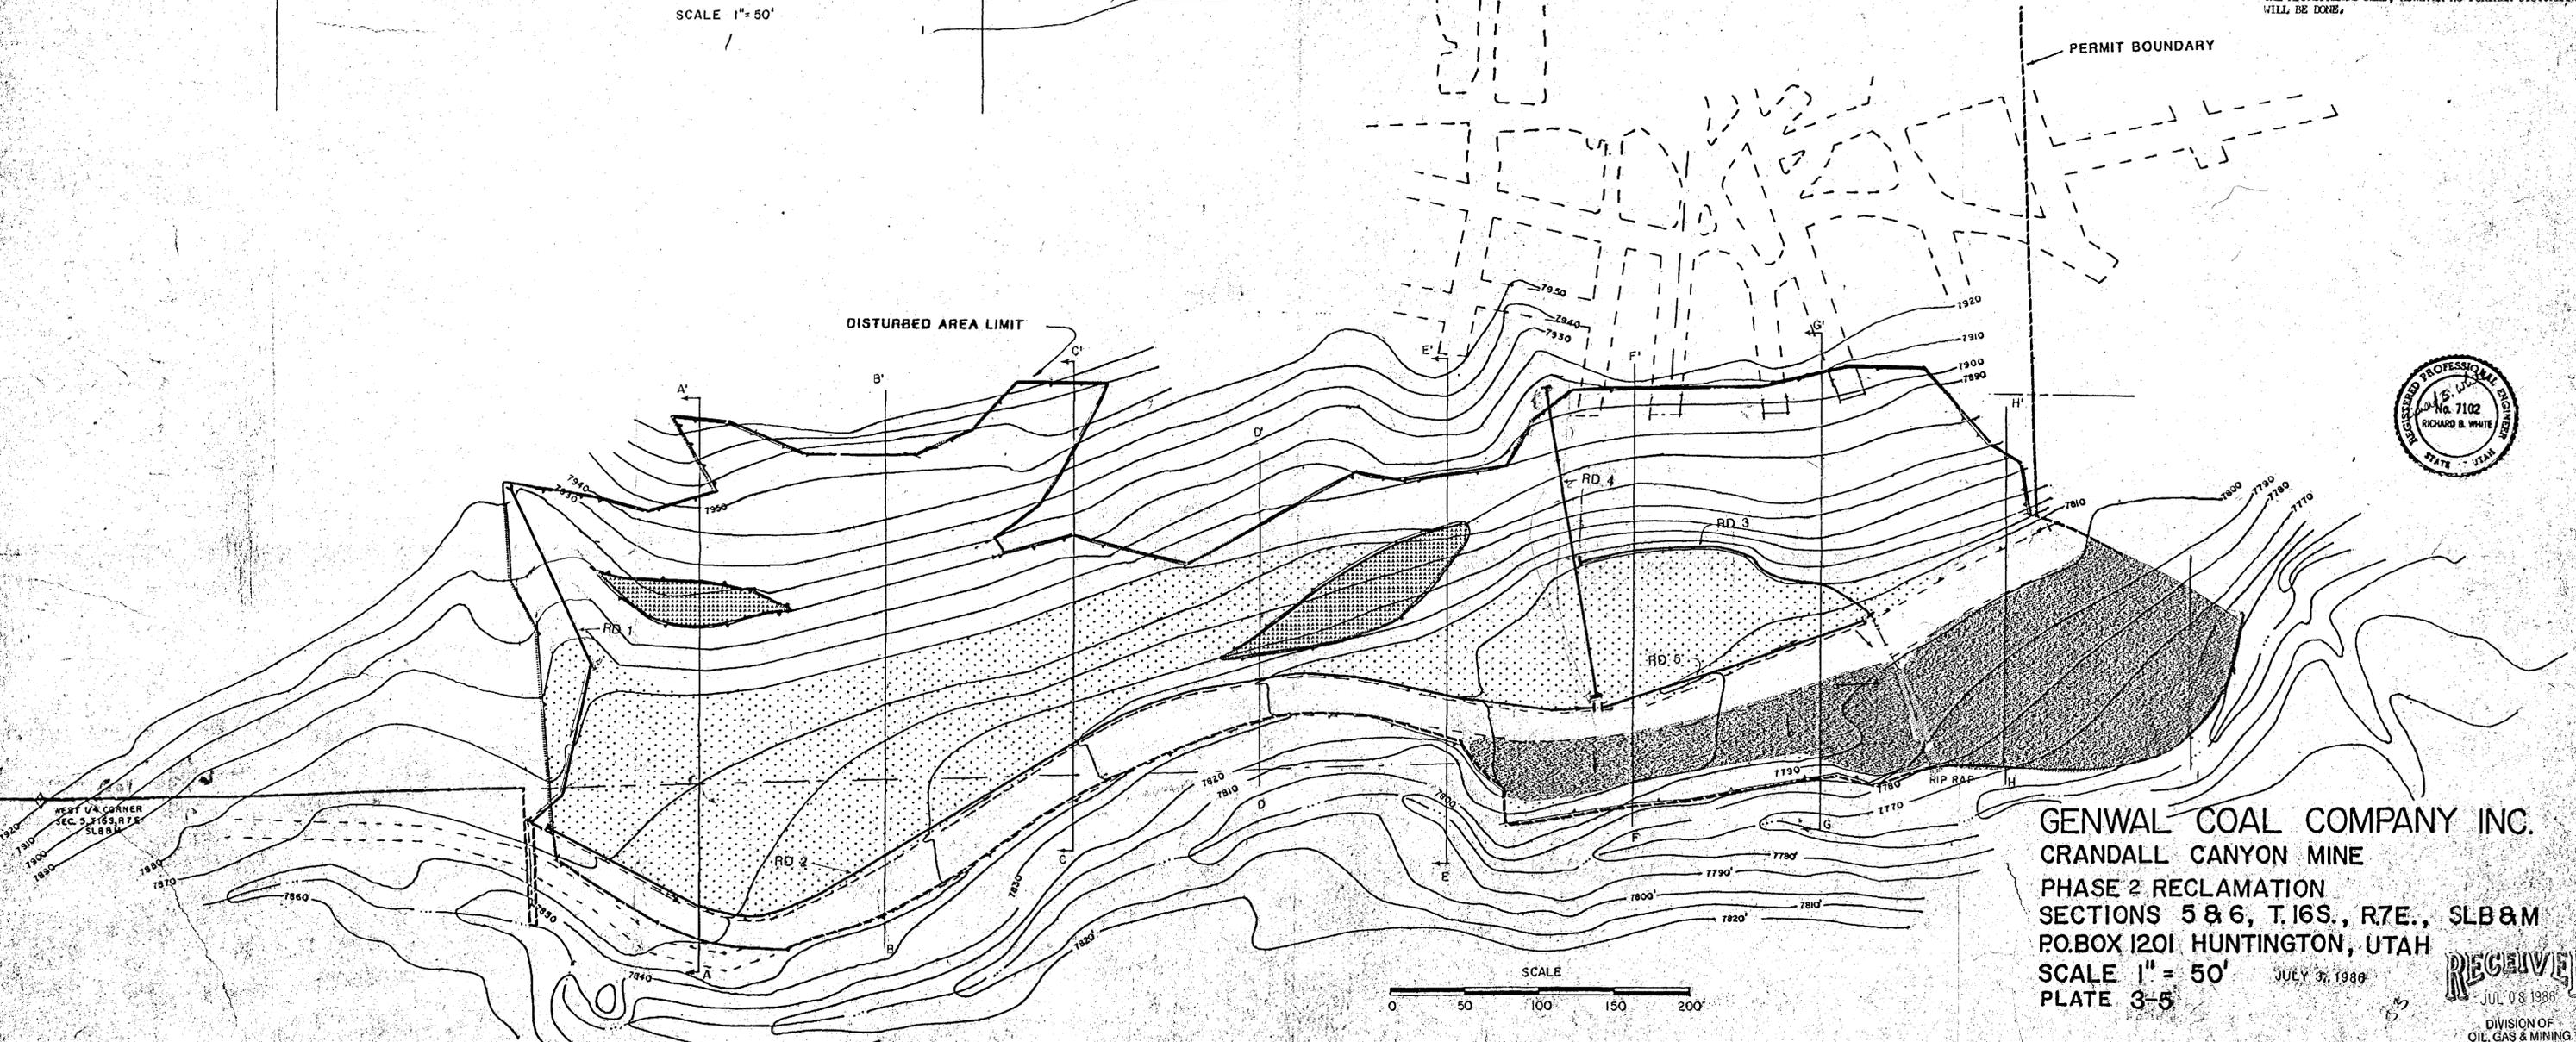

GENWAL COAL COMPANY INC.  
 CRANDALL CANYON MINE  
 PHASE 2 RECLAMATION  
 SECTIONS 5 & 6, T.16S., R.7E., SLB&M  
 P.O. BOX 1201 HUNTINGTON, UTAH  
 SCALE 1" = 50'  
 PLATE 3-5

JULY 31, 1988

