
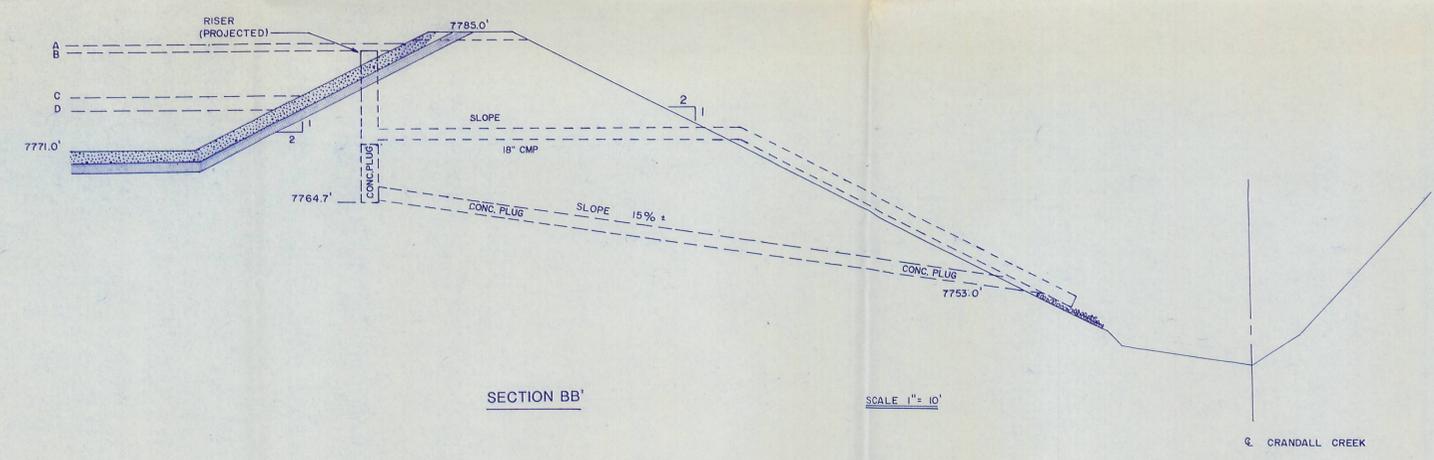


ELEVATIONS

A	25 YR. 24 HR. PEAK EL. 7785.1'
B	10 YR. 24 HR. STORAGE EL. 7782.6'
C	SED. STORAGE EL. 7777.1'
D	CLEANOUT EL. 7775.5'

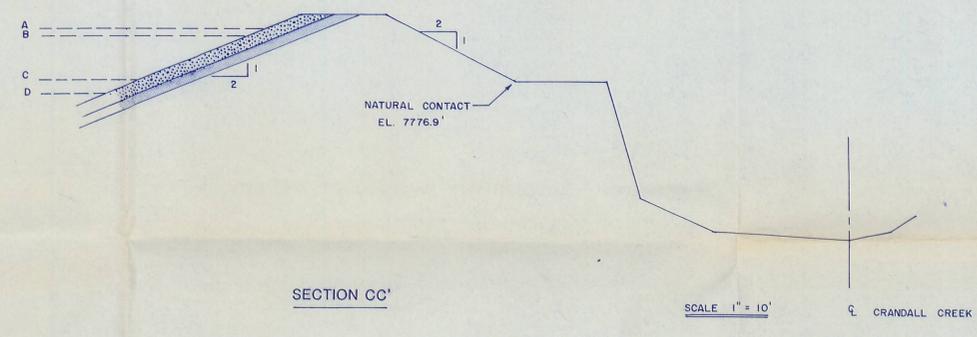

RECEIVED  
AUG 07 1989  
DIVISION OF OIL,  
GAS & MINING  
PRICE, UTAH

REGISTERED PROFESSIONAL ENGINEER  
R. B. WHITE  
STATE OF UTAH

RECEIVED  
AUG 08 1989  
DIVISION OF OIL,  
GAS & MINING

GENWAL COAL COMPANY

SEDIMENT POND CROSS SECTIONS  
FEB. 10, 1988 REVISED 7/89 ACK  
SCALE AS NOTED

PLATE 7-6