

NOTES:



1. TOPSOIL STOCKPILES ARE WITHIN BOTH USFS SPECIAL USE AREAS AND THE PERMITTED AREA. SEE PLATE 3-B FOR FURTHER DETAIL.
2. NO DWELLINGS EXIST WITHIN THE PERMIT AREA OR WITHIN 1000' OF THE PERMIT BOUNDARY.

LEGEND:

LEASE AREA _____

SECTION LINES _____

L.B.A. BOUNDARY
(LEASE BY APPLICATION) _____

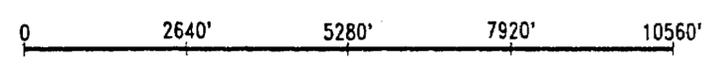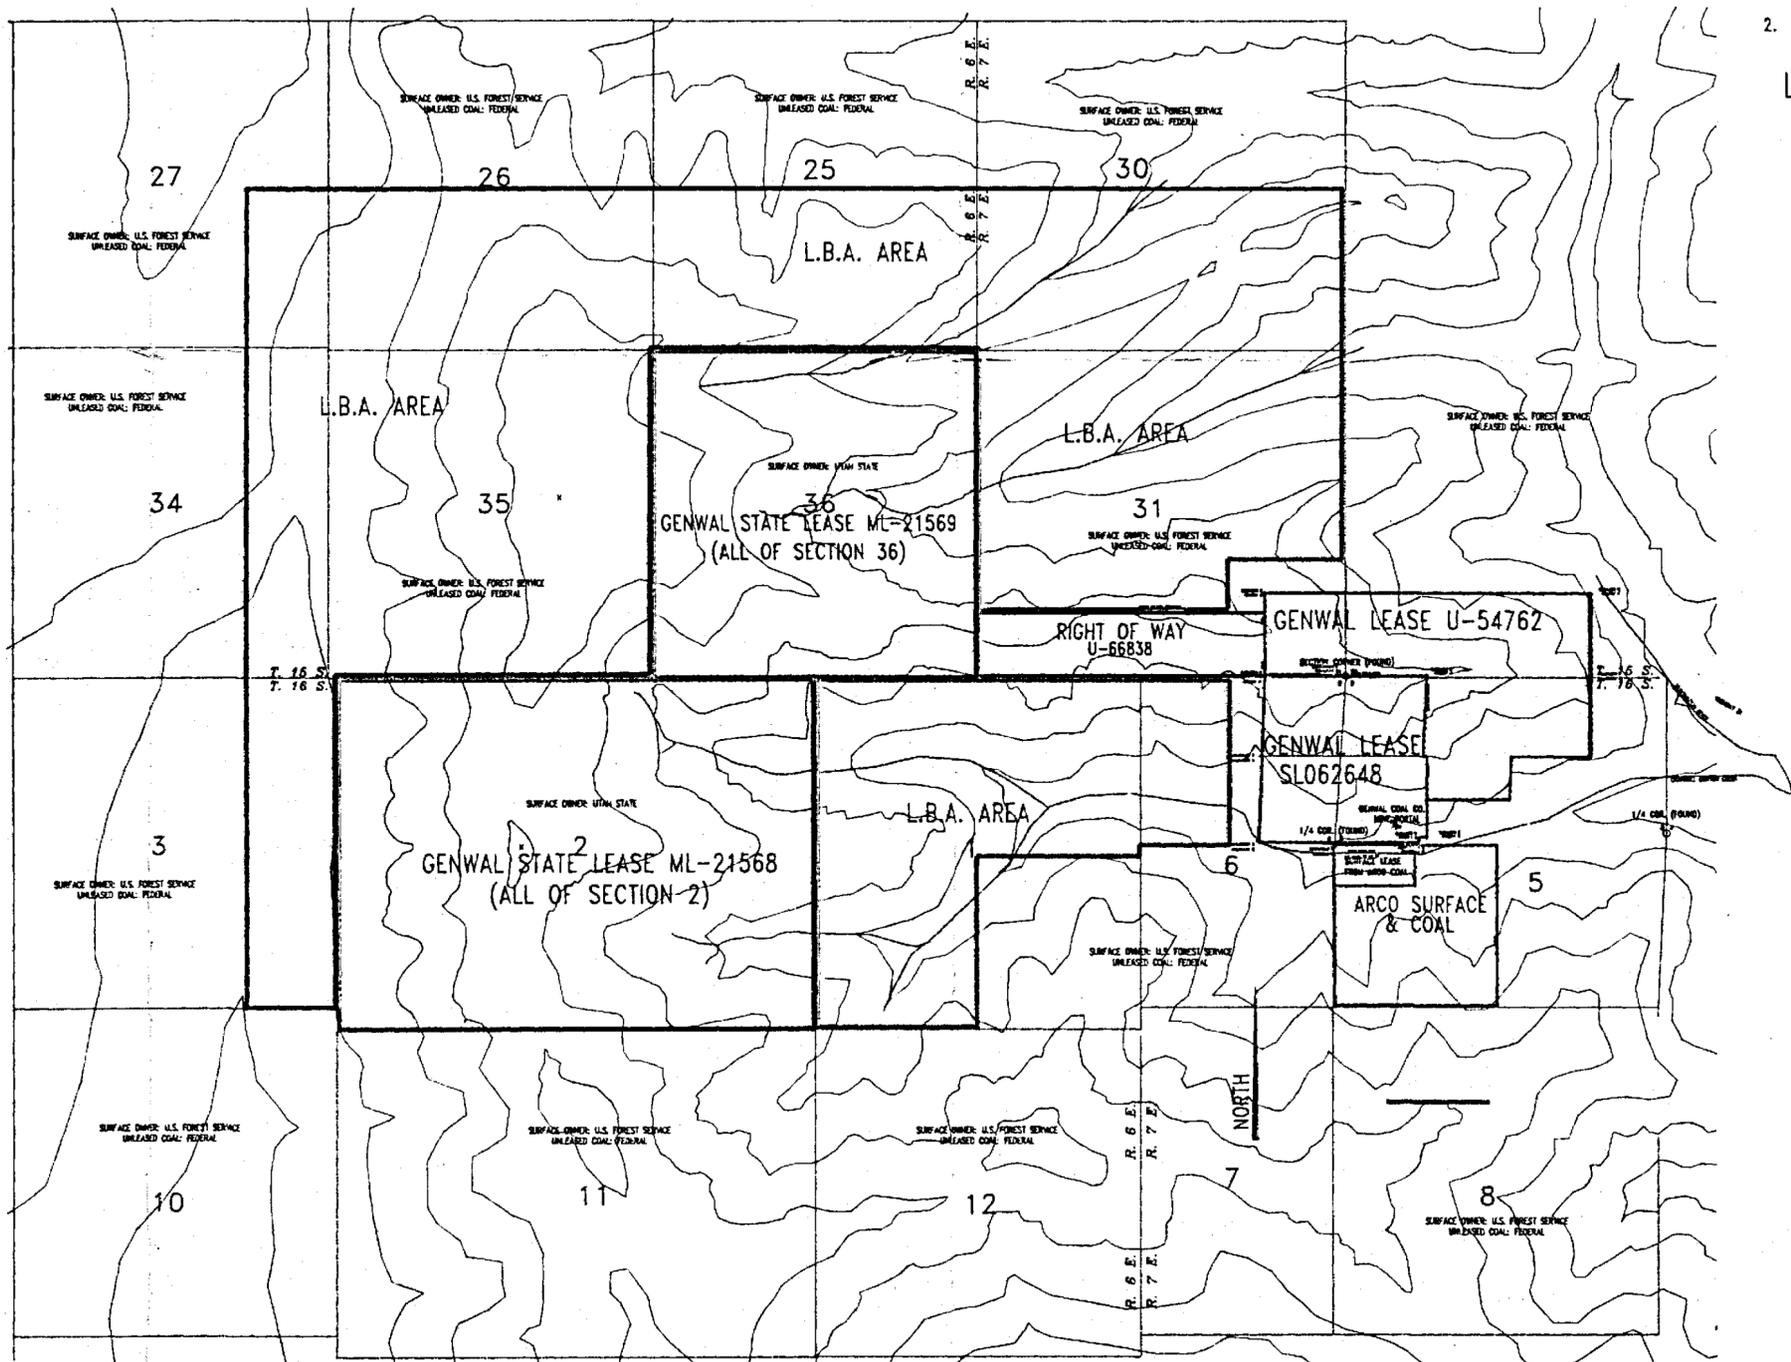

GENVAL COAL COMPANY	
CRANDALL CANYON MINE, HIWATHA SEAM PO BOX 1201 HUNTINGTON, UTAH	
LEASE BOUNDARY MAP	
REVISION DATE: 05/04/93	12/18/91
Drawn by: L.W.J. SCALE: 1"=2000'	04/04/92
Date: 10-3-91	Plate: 1-1
Drawing: PERMIT	

RECEIVED
DEC 09 1993
DIVISION OF
OIL, GAS & MINING