


17

18

20

19

Range 6 West
Range 5 West

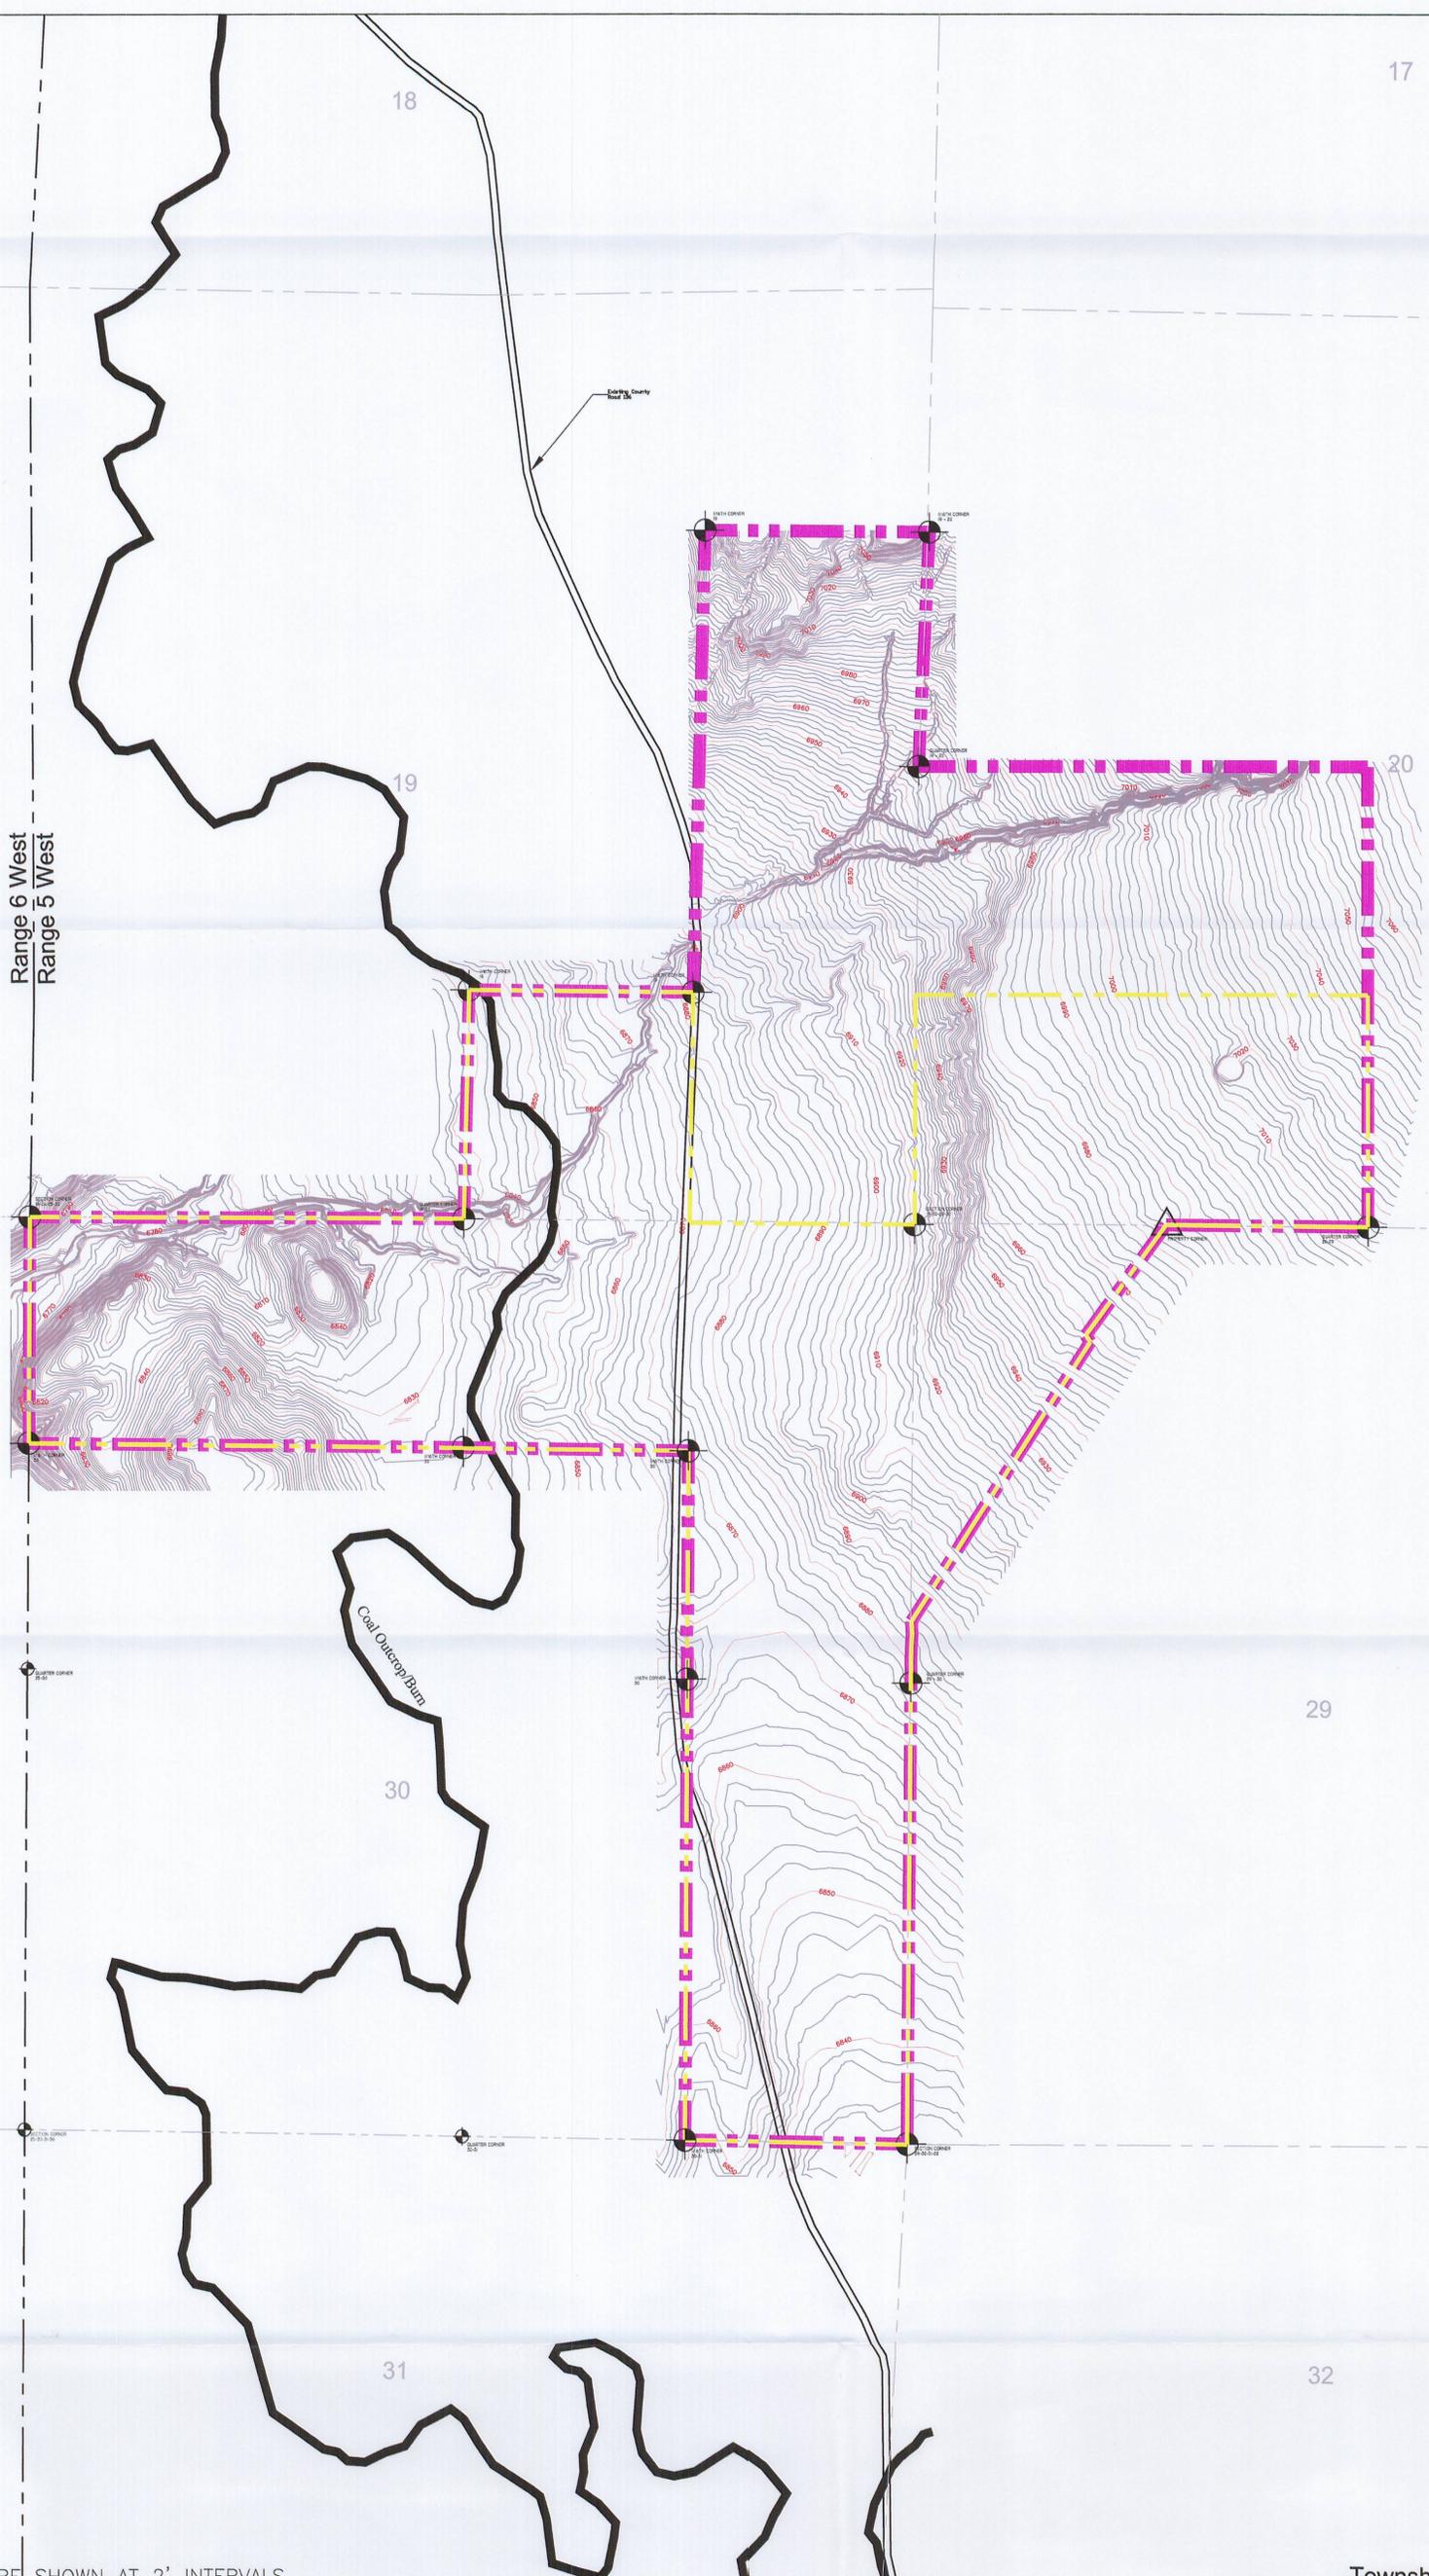

29

30

31

32

CONTOURS ARE SHOWN AT 2' INTERVALS.

Township 39 South

LEGEND:

- PROJECT AREA
- PRIVATE COAL OWNERSHIP
- COAL LINE BOUNDARY
- SECTION LINE
- FOUND SECTION CORNER
- FOUND PROPERTY CORNER

DRAWN BY: C. McCOURT	CHECKED BY: CRM/APC
DRAWING: 5-1	DATE: 4/20/07
JOB NUMBER: 1400	SCALE: 1" = 500'
	SHEET


REVISIONS	
DATE:	BY:

PRE-MINING TOPOGRAPHY

RECEIVED
JUN 14 2007
DIV. OF OIL, GAS & MINING

**COAL HOLLOW PROJECT
ALTON, UTAH**

DRAWING: 5-1

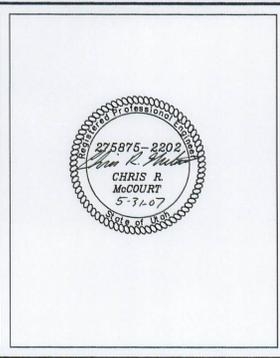

615 North, 400 East
P.O. Box 1230
Huntington, Utah 84528
Phone (435)687-5310
Fax (435)687-5311