

17

18

19

20

30


29

31

32

Range 6 West
Range 5 West

Township 39 South

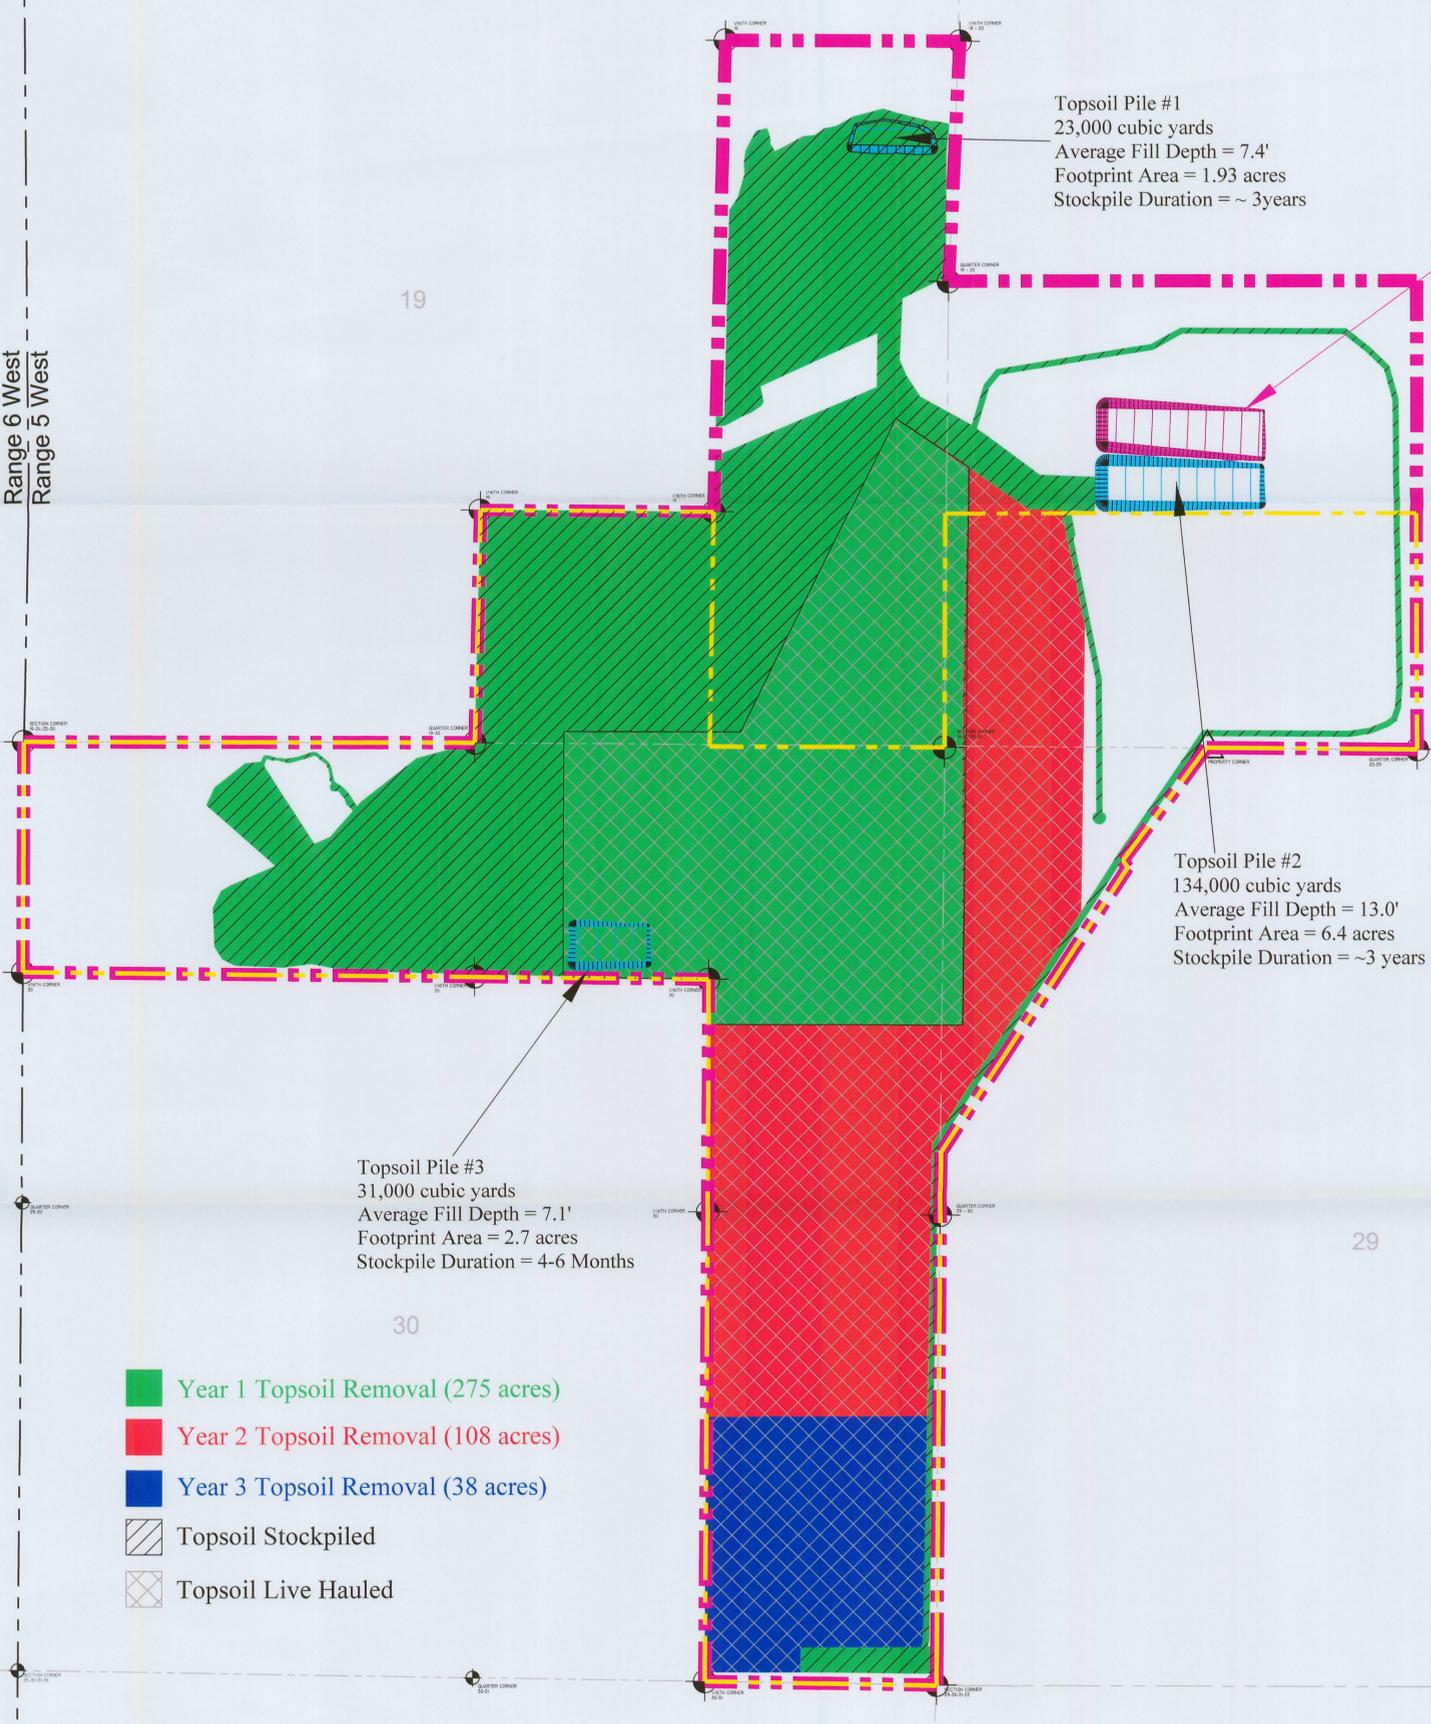

- Year 1 Topsoil Removal (275 acres)
- Year 2 Topsoil Removal (108 acres)
- Year 3 Topsoil Removal (38 acres)
- Topsoil Stockpiled
- Topsoil Live Hauled

Topsoil Pile #1
 23,000 cubic yards
 Average Fill Depth = 7.4'
 Footprint Area = 1.93 acres
 Stockpile Duration = ~3 years

Subsoil Pile
 114,000 cubic yards
 Average Fill Depth = 10.9'
 Footprint Area = 6.5 acres
 Stockpile Duration = ~3 years

Topsoil Pile #2
 134,000 cubic yards
 Average Fill Depth = 13.0'
 Footprint Area = 6.4 acres
 Stockpile Duration = ~3 years

Topsoil Pile #3
 31,000 cubic yards
 Average Fill Depth = 7.1'
 Footprint Area = 2.7 acres
 Stockpile Duration = 4-6 Months



LEGEND:

- PERMIT BOUNDARY
- PRIVATE COAL OWNERSHIP
- SECTION LINE
- FOUND SECTION CORNER
- FOUND PROPERTY CORNER

DRAWN BY: J. STANSFIELD	CHECKED BY: CRM
DRAWING: 2-2	DATE: 4/20/07
JOB NUMBER: 1400	SCALE: 1" = 500'
	SHEET

REVISIONS	
DATE:	BY:
1/11/08	CRM
10/27/08	CRM

TOPSOIL HANDLING

COAL HOLLOW PROJECT
ALTON, UTAH

DRAWING: 2-2

275875-2202
Chris R. McCourt
11-29-08
STATE OF UTAH

FILE IN:
 Confidential
 Shelf
 Expandable
 Refer to Record No. 0144, Date 11/19/08
 In Class 5005 Alton, Utah
 For additional information

Alton Coal Development
Coal Hollow Project

463 North 100 West, Suite 1
Cedar City, Utah 84720
Phone (435)867-5331
Fax (435)867-1192