

18

17

Range 6 West
Range 5 West

19

20


30

29

31

32

Township 39 South

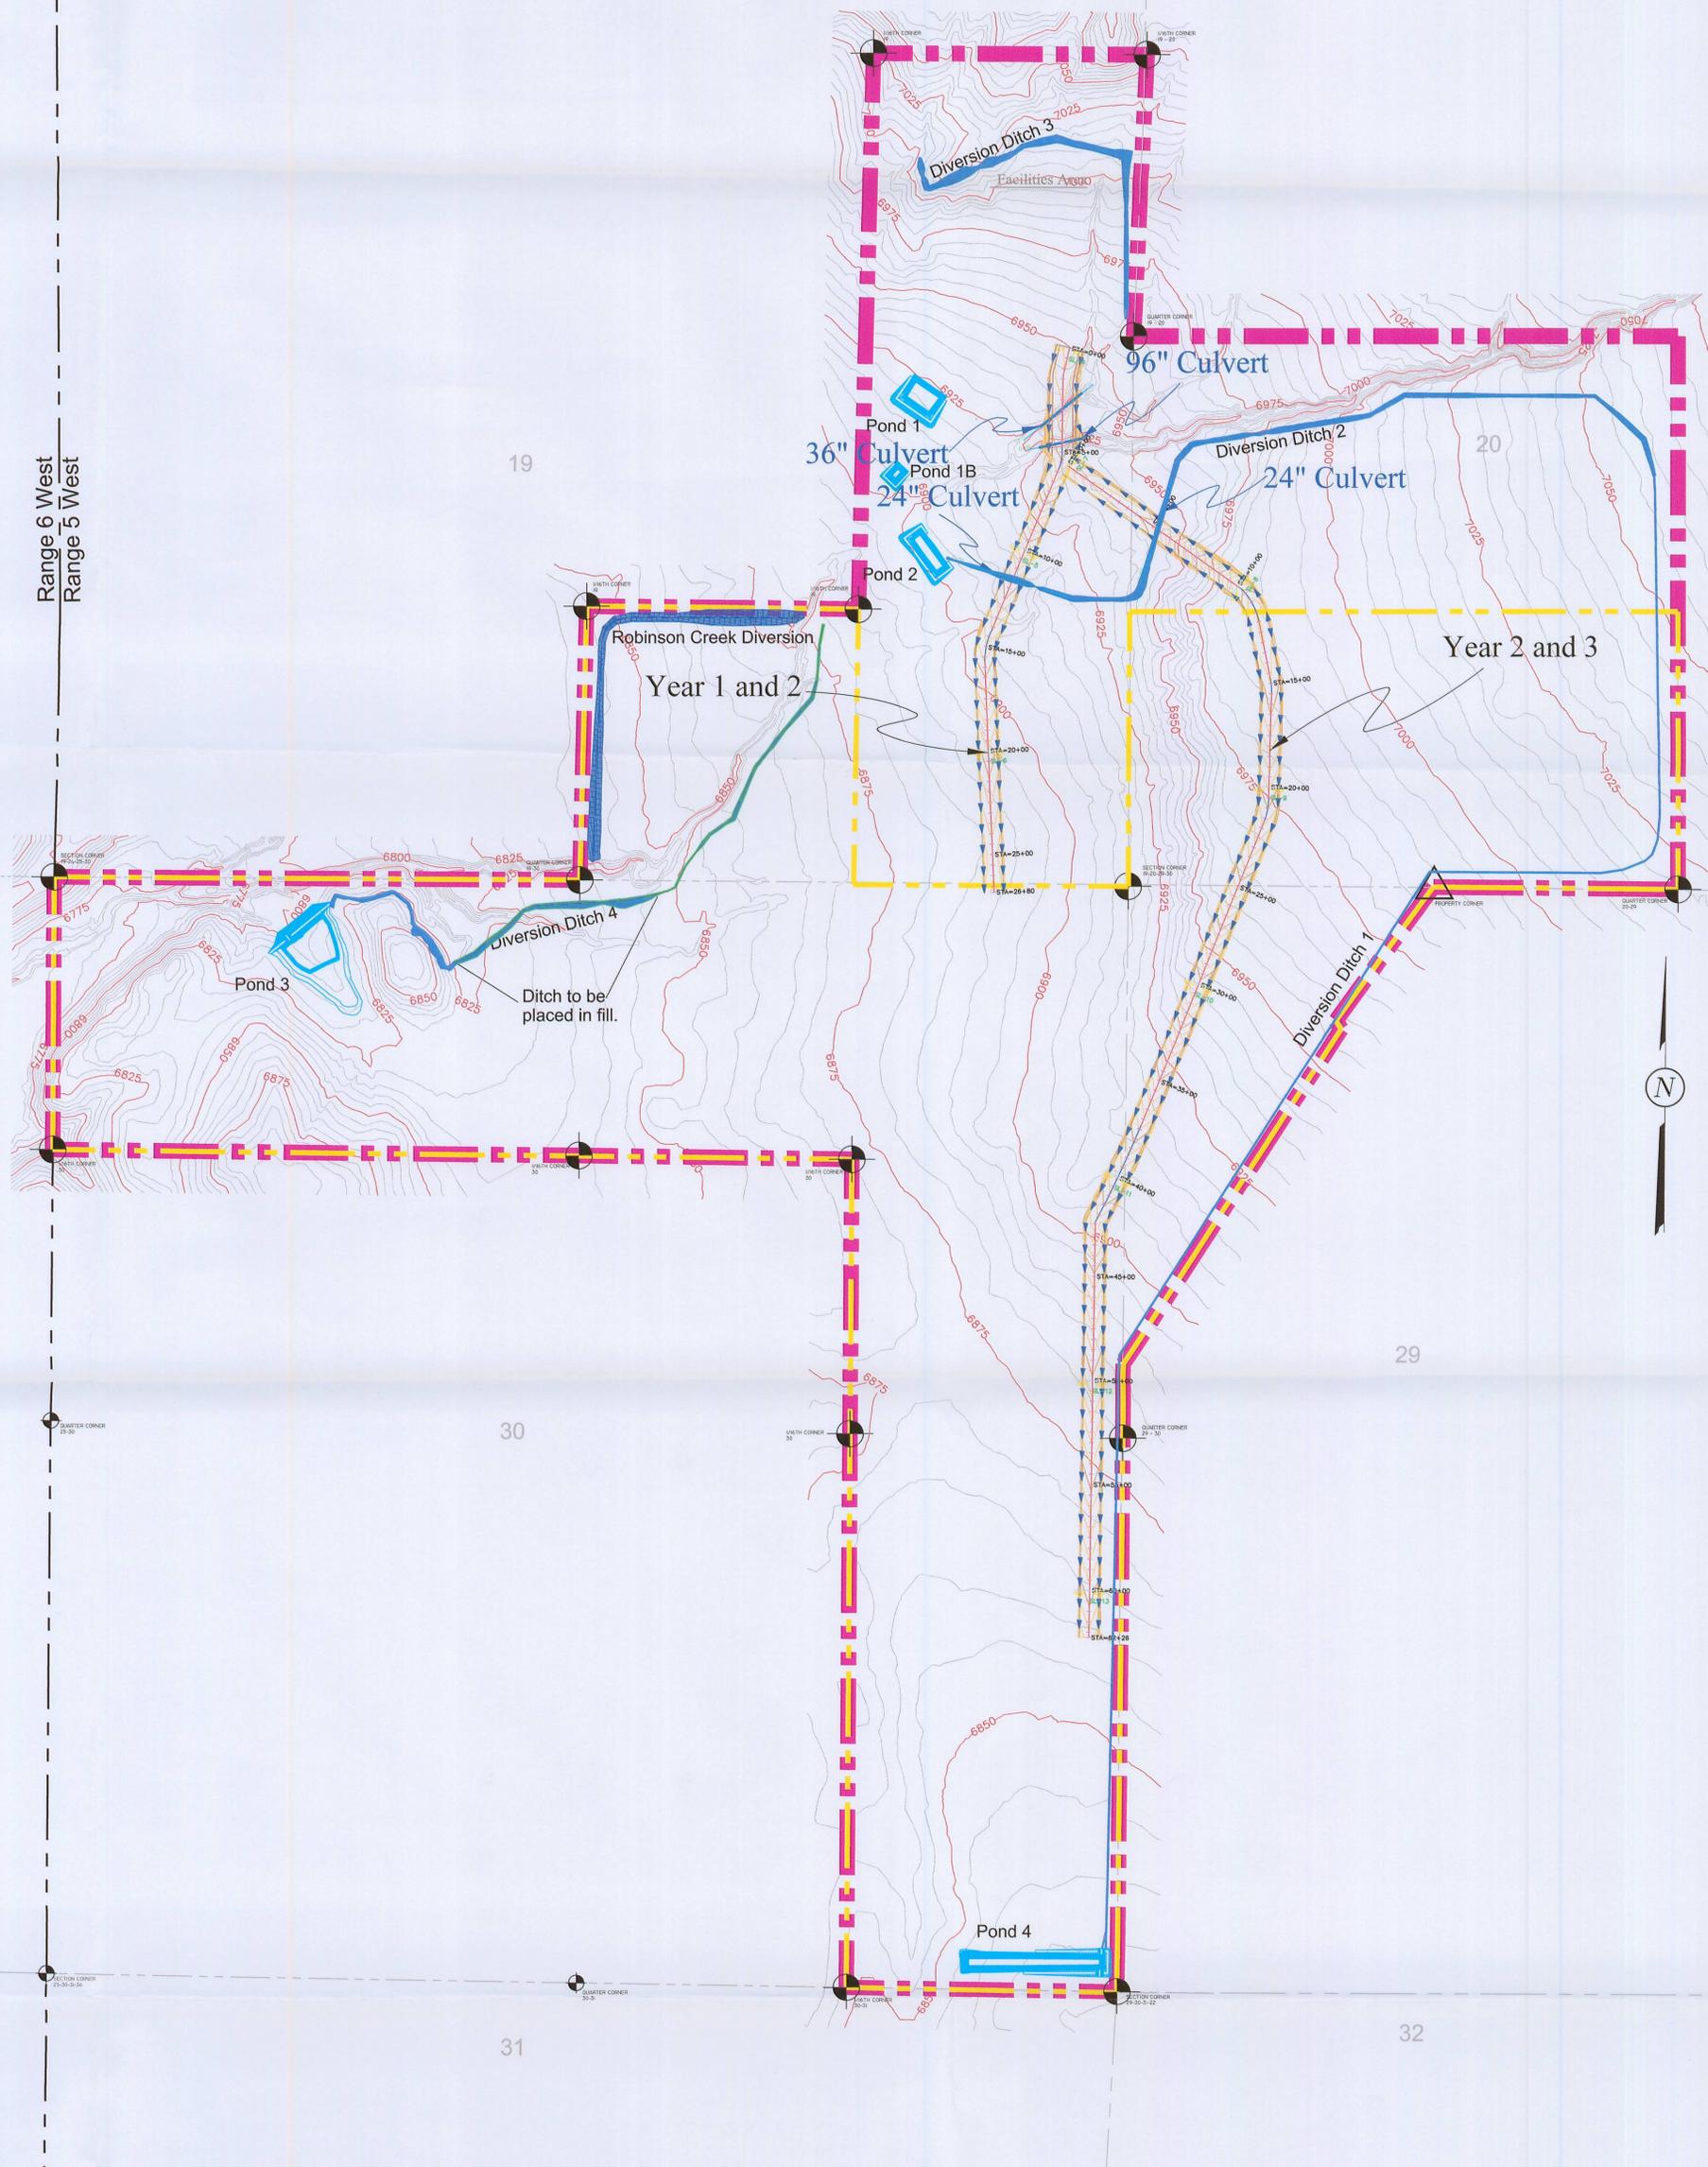

LEGEND:

- PERMIT BOUNDARY
- PRIVATE COAL OWNERSHIP
- COAL LINE BOUNDARY
- SECTION LINE
- FOUND SECTION CORNER
- FOUND PROPERTY CORNER
- PROPOSED SEDIMENT IMPOUNDS
- PROPOSED DIVERSION DITCHES
- ROAD FLOWLINES

| | |
|-------------|---------------|
| DRAWN BY: | J. STANSFIELD |
| DRAWING: | 5-22 |
| JOB NUMBER: | 1400 |

| | |
|-------------|-----------|
| CHECKED BY: | CRM/GG |
| DATE: | 4/20/07 |
| SCALE: | 1" = 400' |
| SHEET | |

| REVISIONS | |
|-----------|-----|
| DATE: | BY: |
| 9/16/08 | CRM |
| | |
| | |
| | |
| | |
| | |

**PRIMARY MINE
HAUL ROADS
PLAN VIEW**

COAL HOLLOW
PROJECT
ALTON, UTAH

DRAWING: 5-22

File in:
 Confidential
 Sheet
 Expandable
 Refer to Record No. *215-0025-2808*
 In C *215-0025-2808* *2/15/08*
 For additional information: *confidential*

CHRIS R. MCCOURT
 12-15-08
 State of Utah

**Coal Hollow
Project**

463 North 100 West, Suite 1
 Cedar City, Utah 84720
 Phone (435)867-5331
 Fax (435)867-1192