


Range 6 West
Range 5 West

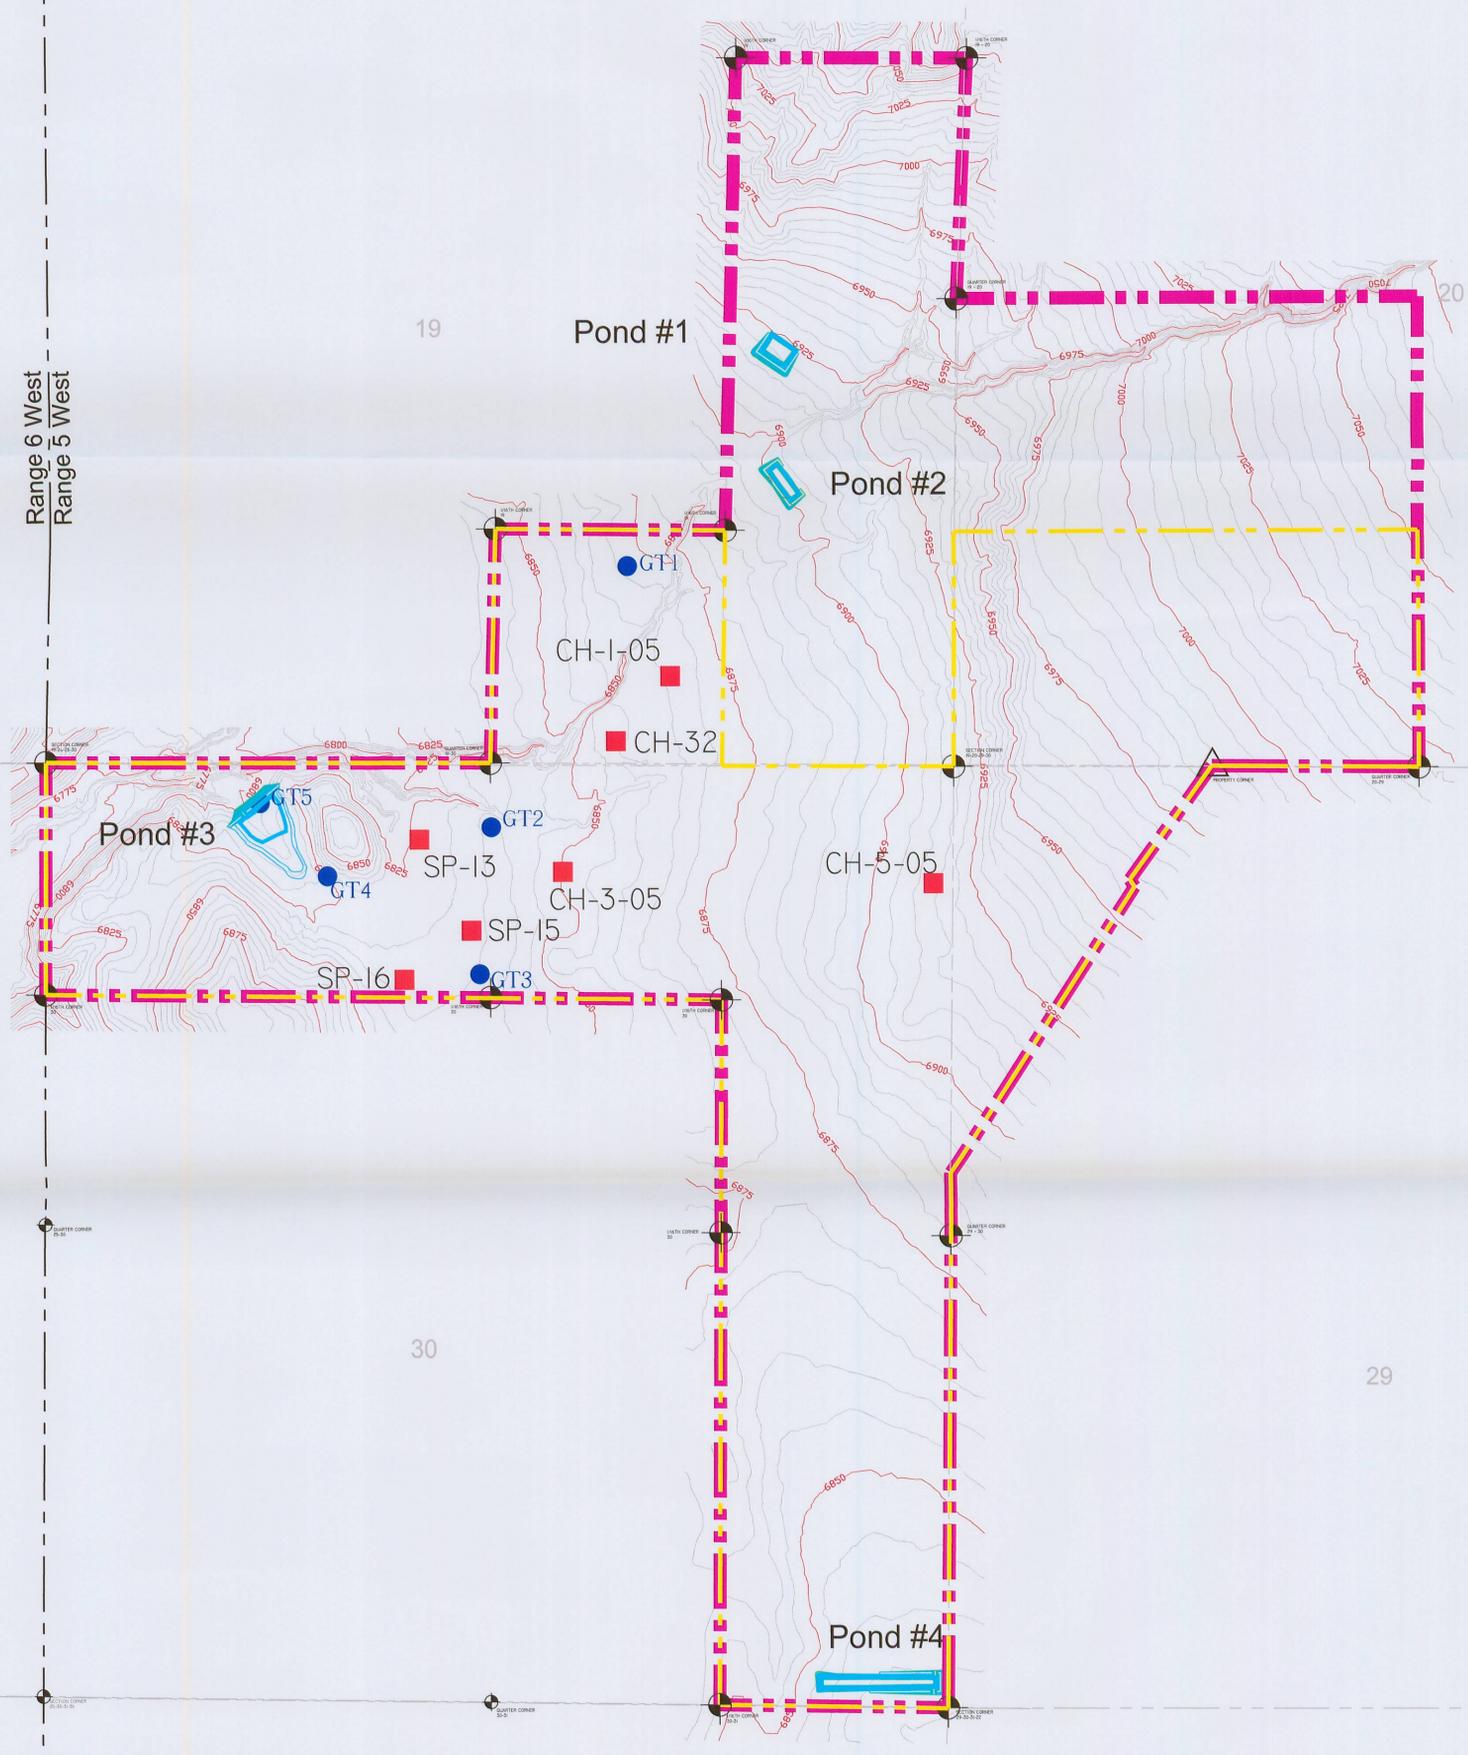

CONTOURS ARE SHOWN AT 5' INTERVALS.

Township 39 South

LEGEND:

- PERMIT BOUNDARY
- PRIVATE COAL OWNERSHIP
- COAL LINE BOUNDARY
- SECTION LINE
- FOUND SECTION CORNER
- FOUND PROPERTY CORNER

DRAWN BY: C. McCOURT J. STANSFIELD	CHECKED BY: CRM/APC
DRAWING: 5-39	DATE: 4/20/07
JOB NUMBER: 1400	SCALE: 1" = 500'
	SHEET

REVISIONS	
DATE:	BY:
12/06/08	CRM

REVISIONS	
DATE:	BY:
12/06/08	CRM

**GEOTECH SAMPLES/
DRILLING LOCATIONS**

COAL HOLLOW
PROJECT
ALTON, UTAH

DRAWING: 5-39

File in:
 Confidential
 Shelf
 Expandable
 Refer to Record No. 0144 Date 12/18/08
 In 0135 2025 2008
 For additional information contact

463 North 100 West, Suite 1
Cedar City, Utah 84720
Phone (435)867-5331
Fax (435)867-1192