


17

18

20

19

Range 6 West
Range 5 West

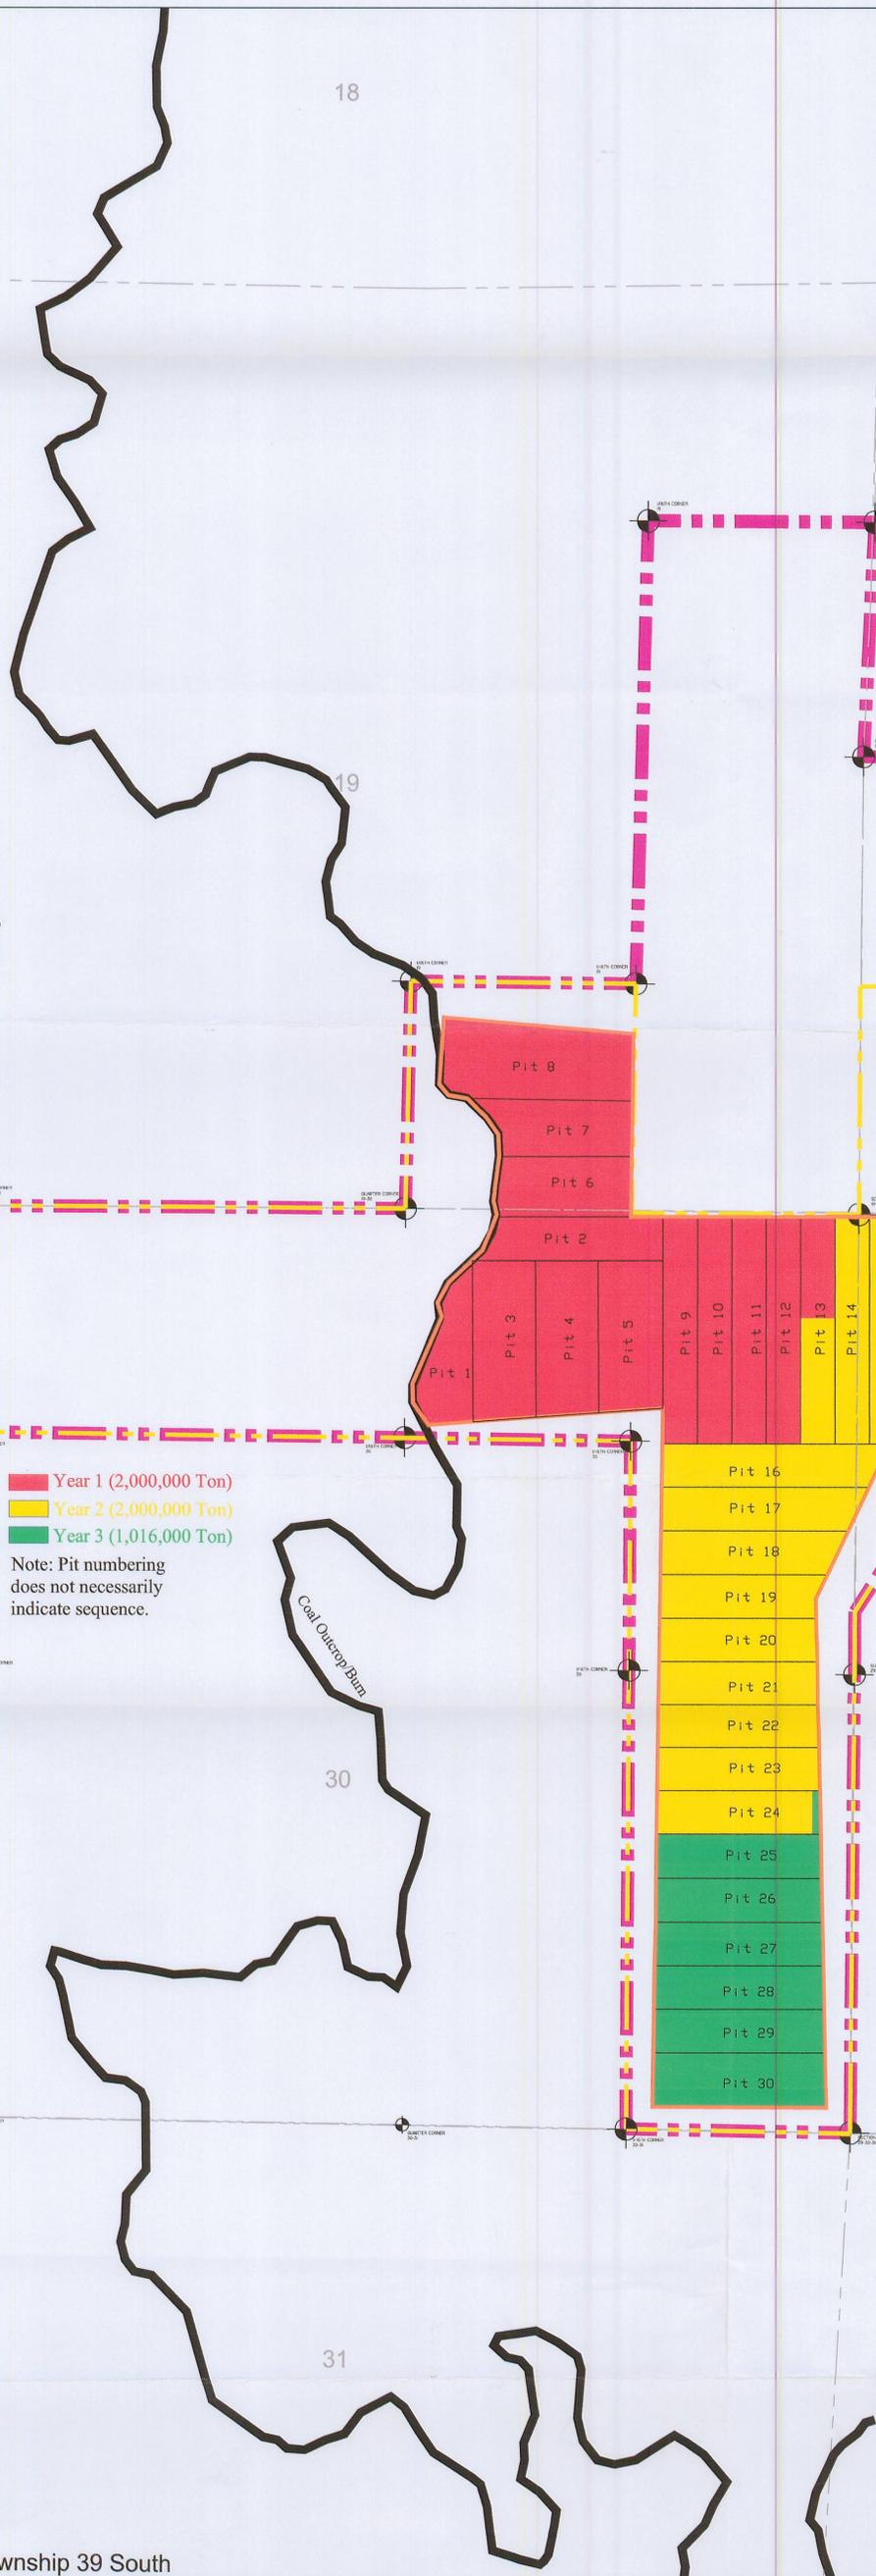

- Year 1 (2,000,000 Ton)
- Year 2 (2,000,000 Ton)
- Year 3 (1,016,000 Ton)

Note: Pit numbering does not necessarily indicate sequence.



29

30

31

32

Township 39 South

RECEIVED
FEB 07 2011
DIV. OF OIL, GAS & MINING

LEGEND:

- PERMIT BOUNDARY
- PRIVATE COAL OWNERSHIP
- COAL LINE BOUNDARY
- COAL RECOVERY
- SECTION LINE
- FOUND SECTION CORNER
- FOUND PROPERTY CORNER


DRAWN BY: C. McCURT	CHECKED BY: LWJ
DRAWING: 5-10	DATE: 4/20/07
JOB NUMBER: 1400	SCALE: 1" = 500'
	SHEET

REVISIONS	
DATE:	BY:
9/16/08	CRM
01/31/11	JKSR

COAL REMOVAL SEQUENCE

COAL HOLLOW PROJECT
ALTON, UTAH

DRAWING: 5-10

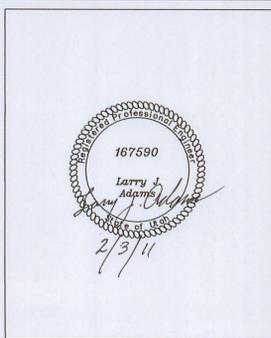

463 North 100 West, Suite 1
Cedar City, Utah 84720
Phone (435)867-5331
Fax (435)867-1192