

**Suzanne Steab - Weekly Mine Map**

---

**From:** Kirk Nicholes <knicholes@altoncoal.com>  
**To:** "Priscilla Burton (priscillaburton@utah.gov)" <priscillaburton@utah.gov>  
**Date:** 4/12/2011 5:44 PM  
**Subject:** Weekly Mine Map  
**Attachments:** 032111weekly.pdf


---

Hello Priscilla,

This is the drawing that was included with the letter titled "Drainage control adjustments". The purpose of this drawing and the requested meeting was to talk further about temporary ditches with the DOGM Team. The two ditches through the spoils pile area will change as we continue to mine and build the spoils pile, until the spoils pile reaches an elevation that DD-4 can be built. The third temporary ditch along the county road will remain until the pits just west are mined and then it will have to be rerouted to prevent any surface flow into the active pit. For each active pit a temporary ditch will be built above the high wall to prevent surface water from running into that pit. Larry and I could still make ourselves available to come to SLC and discuss this letter this week or early next week the 28<sup>th</sup> being the only day I would not be available.

Thank You

Kirk Nicholes  
Environmental Specialist  
Alton Coal Development, LLC  
463 N 100 W, Suite 1  
Cedar City, Ut 84721  
T 435-867-5331  
M 435-691-1551

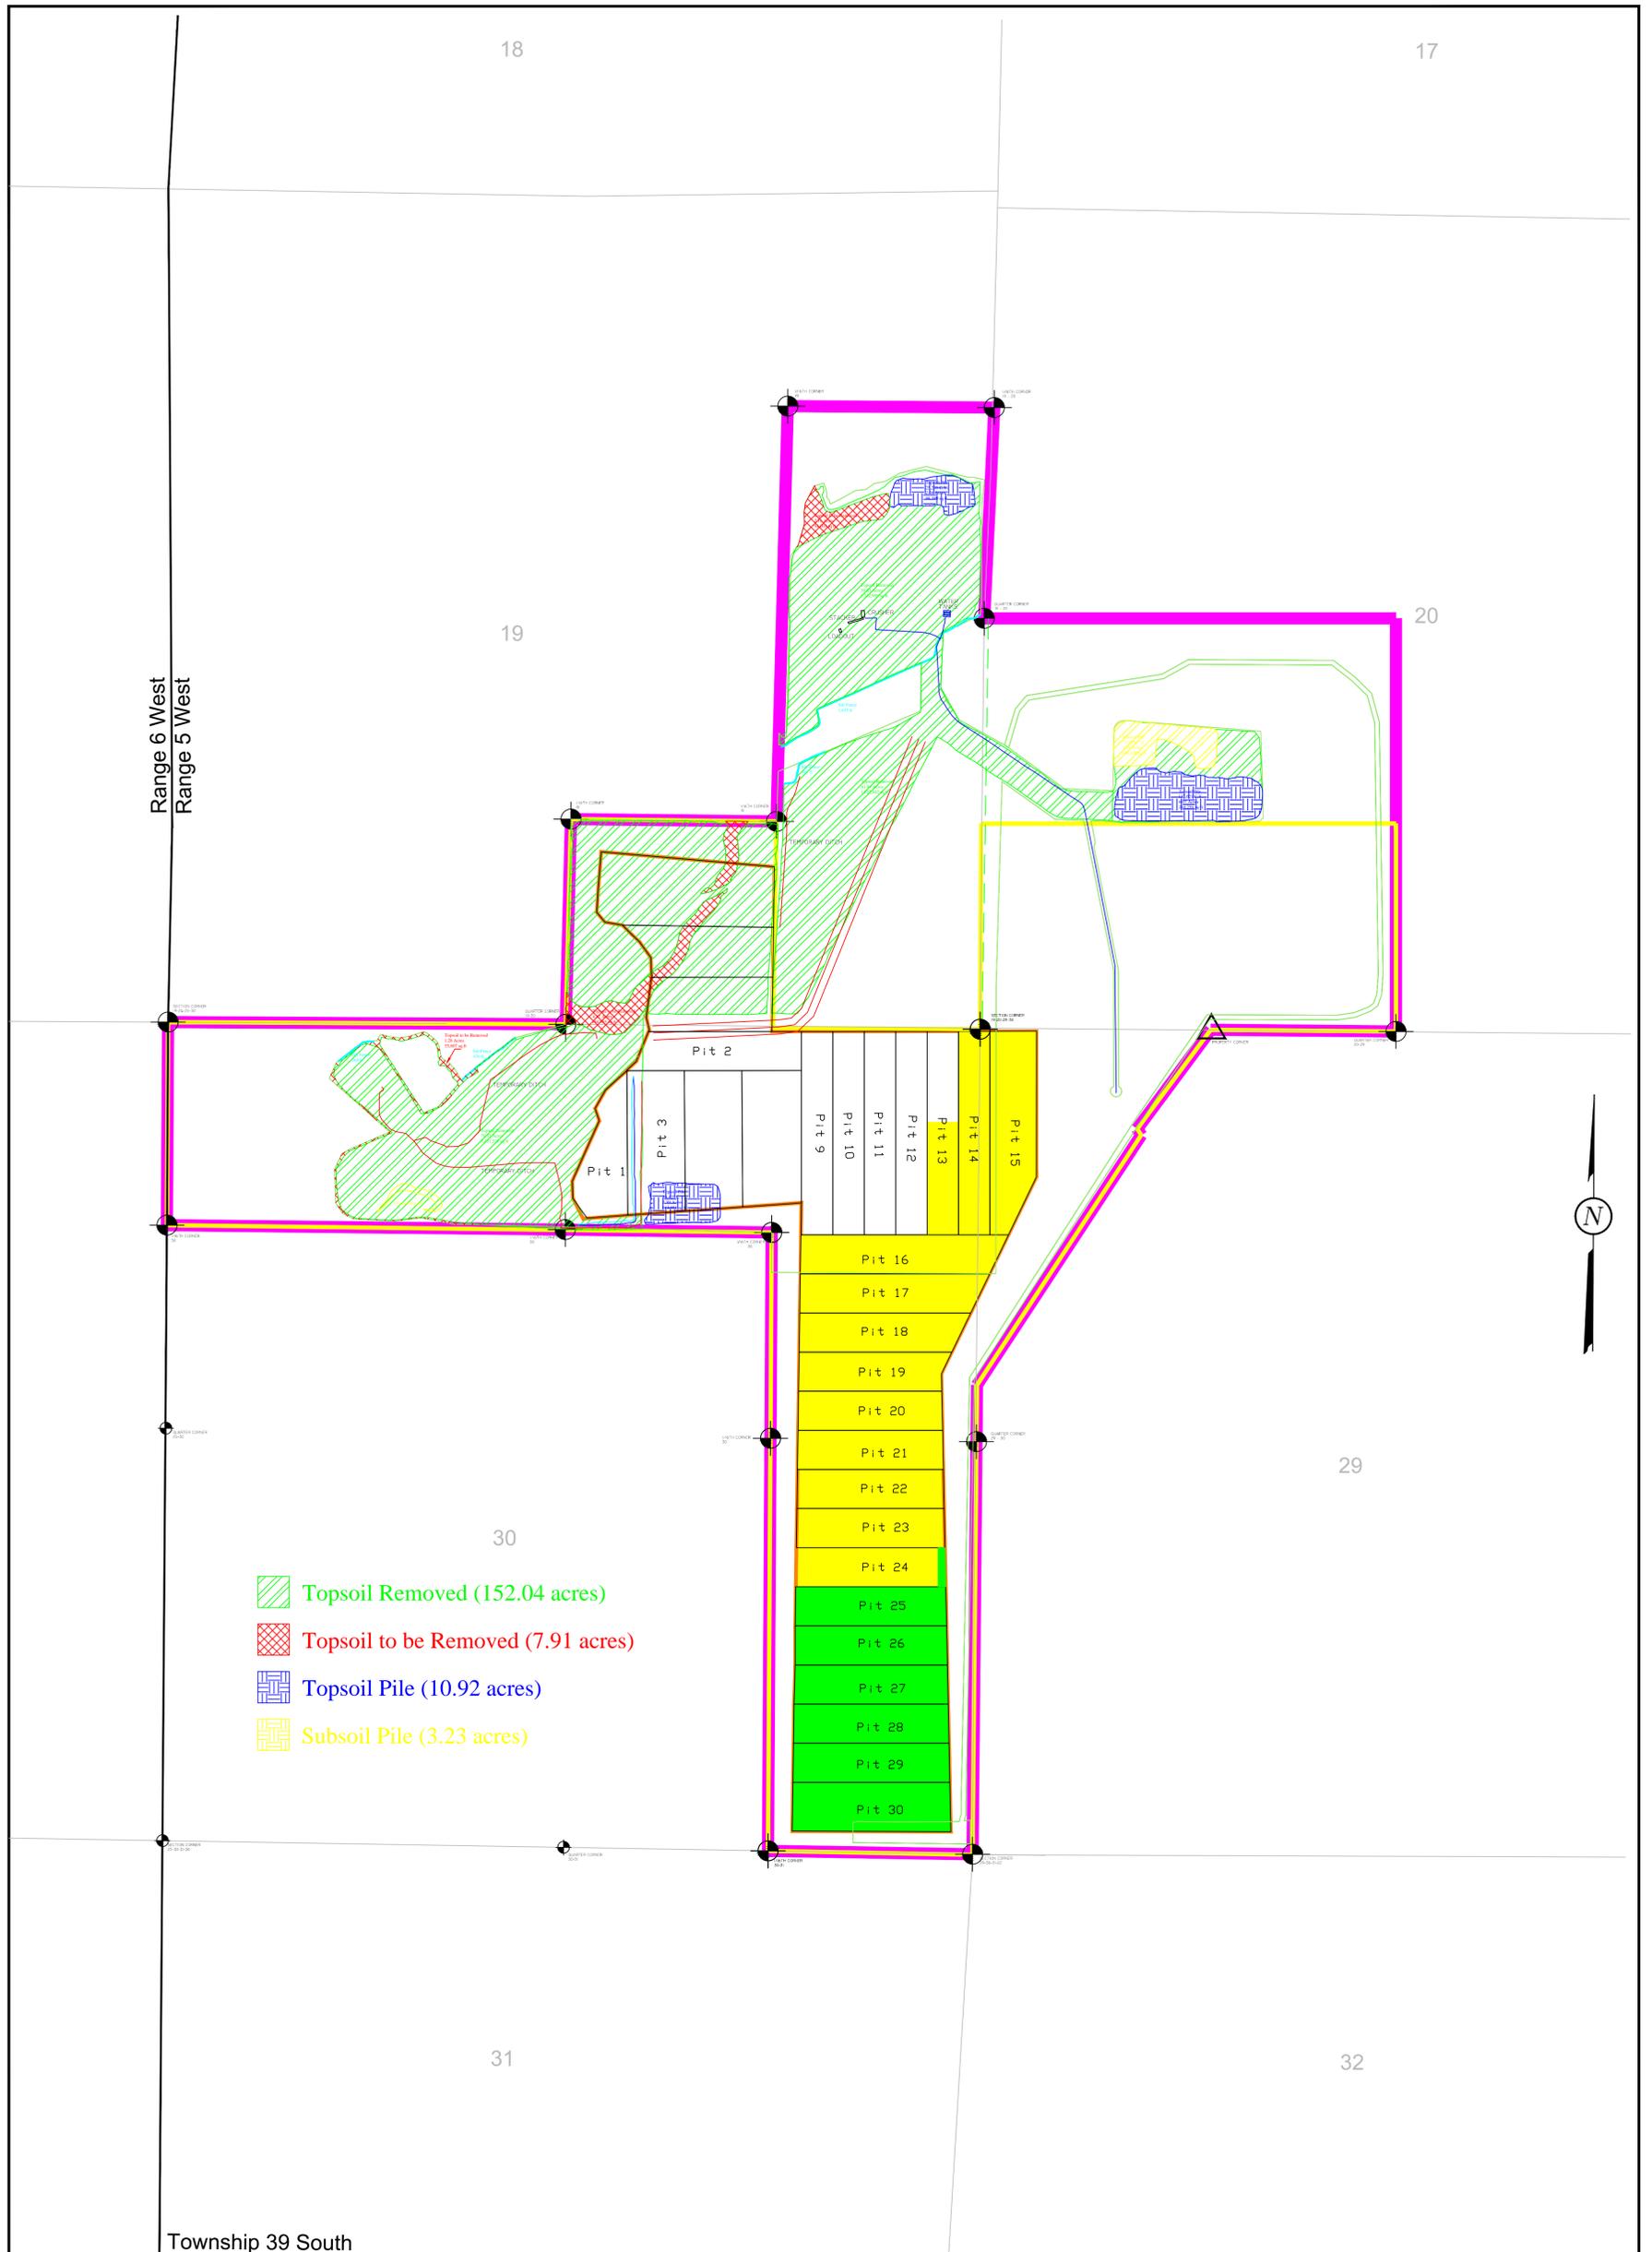

-  Topsoil Removed (152.04 acres)
-  Topsoil to be Removed (7.91 acres)
-  Topsoil Pile (10.92 acres)
-  Subsoil Pile (3.23 acres)

Township 39 South

**LEGEND:**

	PERMIT BOUNDARY
	PRIVATE COAL OWNERSHIP
	SECTION LINE
	FOUND SECTION CORNER
	FOUND PROPERTY CORNER

DRAWN BY:	CHECKED BY:
JKSR	
DRAWING:	DATE:
032111.DWG	03-22-11
	SCALE:
	1" = 500'
JOB NUMBER:	SHEET

REVISIONS	
DATE:	BY:

**WEEKLY MAP**

**COAL HOLLOW PROJECT  
ALTON, UTAH**



463 North 100 West, Suite 1  
Cedar City, Utah 84720  
Phone (435)867-5331  
Fax (435)867-1192