

Range 6 West
Range 5 West

19

20


30

29

31

32

N

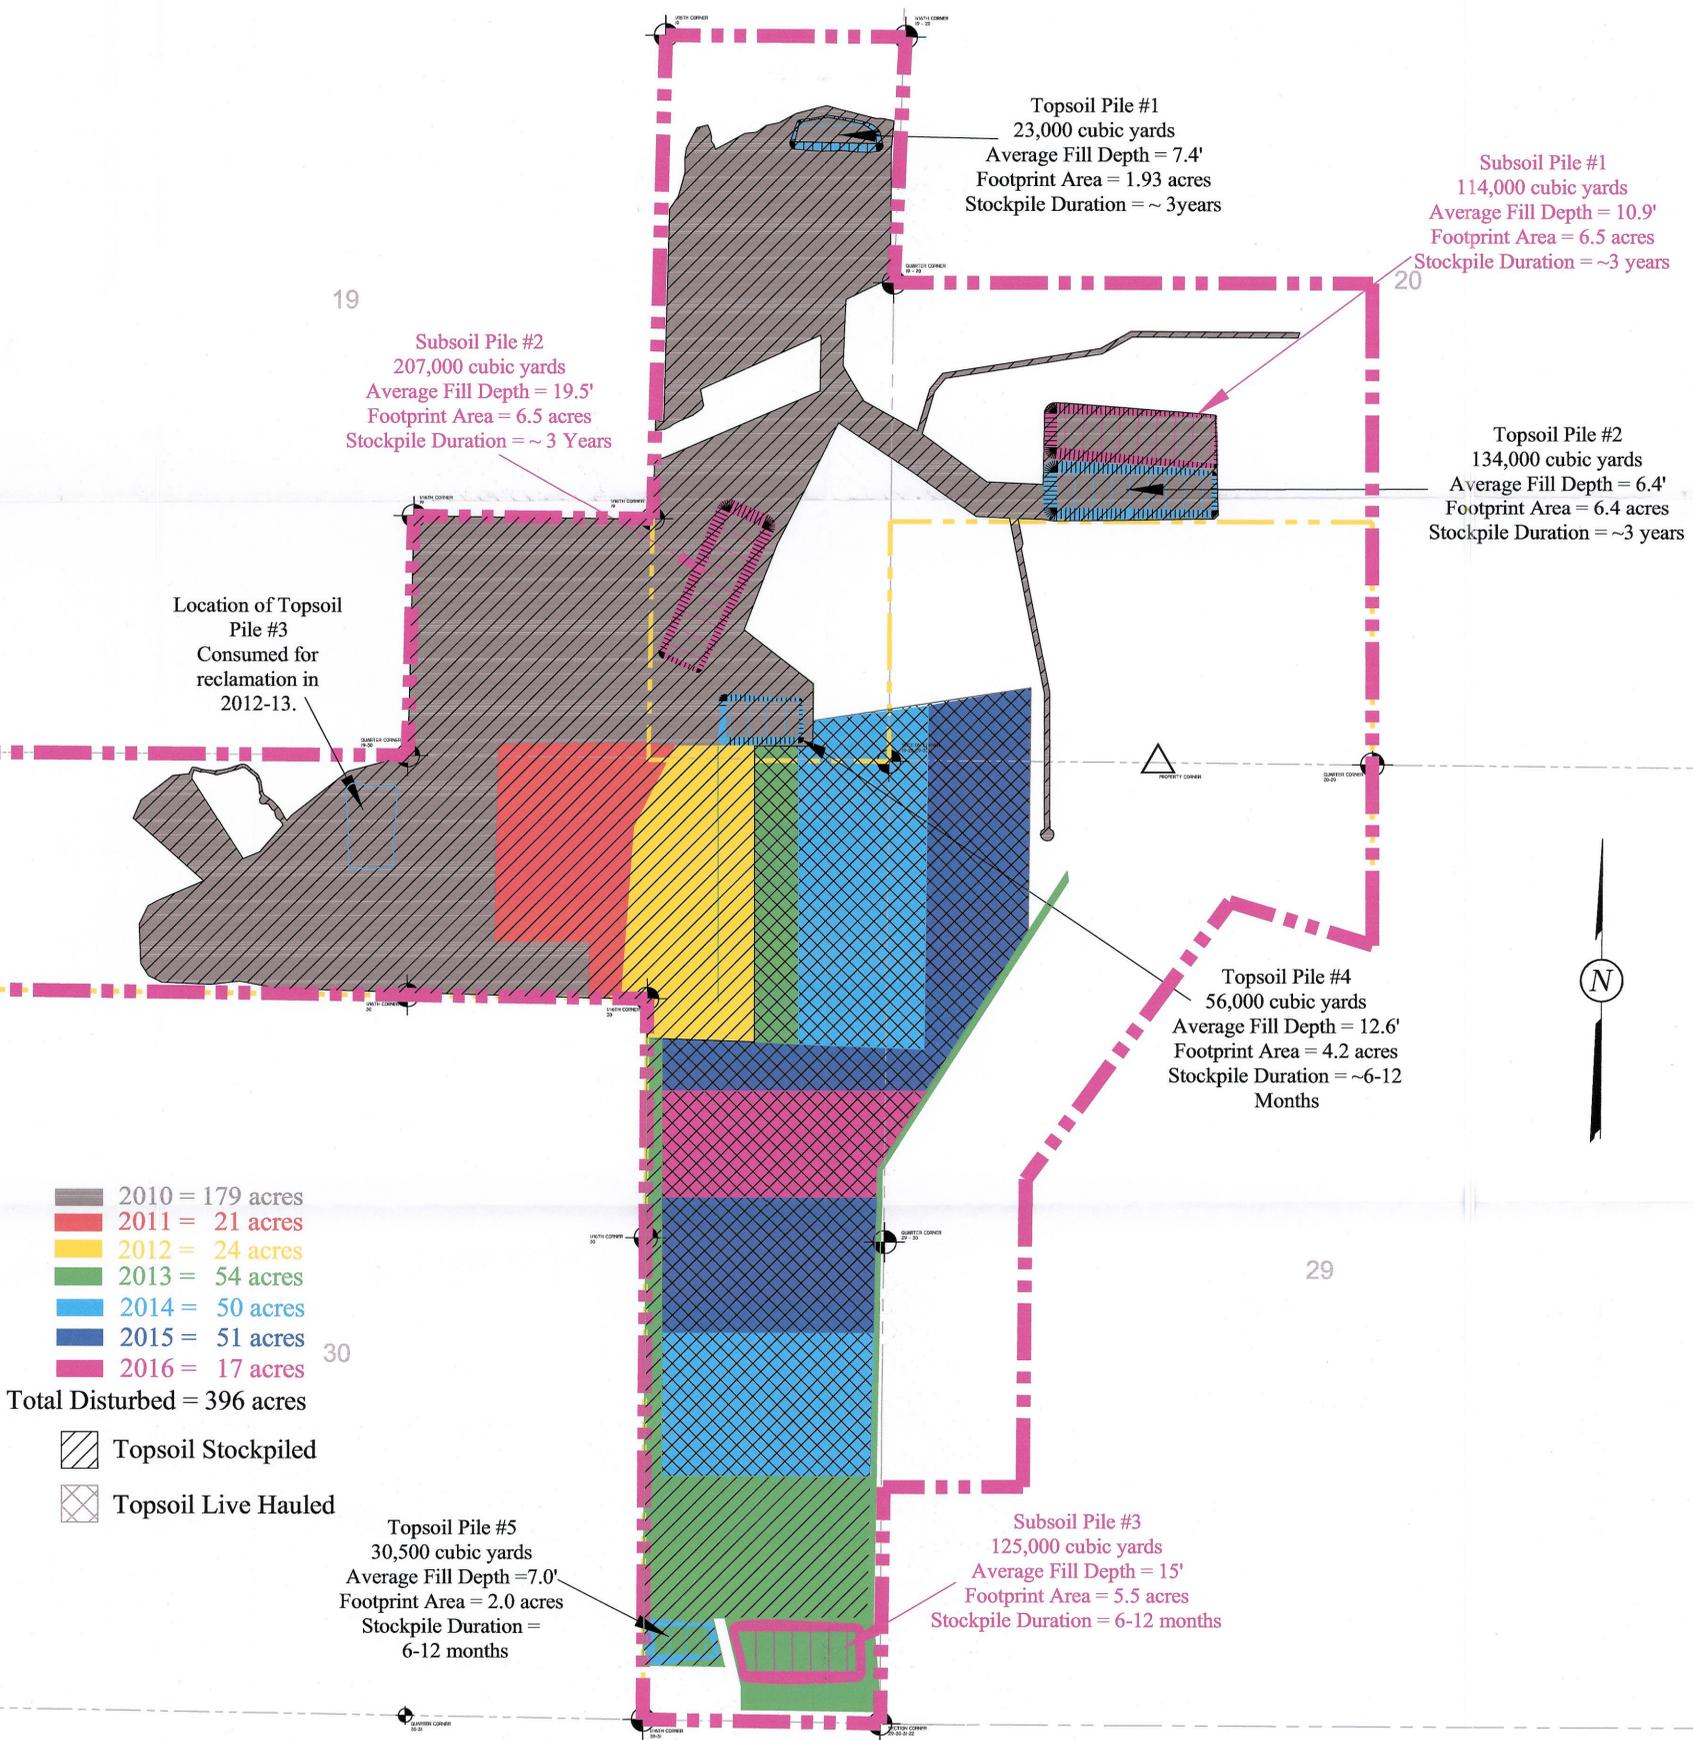

Township 39 South

RECEIVED
JAN 16 2014
DIV. OF OIL, GAS & MINING

LEGEND:

- PERMIT BOUNDARY
- PRIVATE COAL OWNERSHIP
- SECTION LINE
- FOUND SECTION CORNER
- FOUND PROPERTY CORNER


DRAWN BY: J. STANSFIELD	CHECKED BY: LWJ
DRAWING: 2-2	DATE: 4/20/07
JOB NUMBER: 1400	SCALE: 1" = 500'
	SHEET

REVISIONS	
DATE:	BY:
1/11/08	CRM
10/27/08	CRM
02/24/11	JKSR
03/28/13	KN
10/24/13	LWJ

TOPSOIL HANDLING

COAL HOLLOW PROJECT
ALTON, UTAH

DRAWING: 2-2

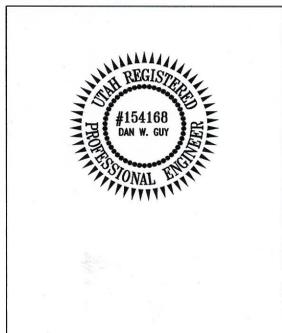

Alcoa Coal Development
Coal Hollow PROJECT

463 North 100 West, Suite 1
Cedar City, Utah 84720
Phone (435)867-5331
Fax (435)867-1192