



Alton Coal Development, LLC

463 North 100 West, Suite 1

Cedar City, Utah 84720

Phone (435) 867-5331 • Fax (435) 867-1192

C/25/005 Incoming

#4561

Date: March 27, 2014

Daron R. Haddock
Coal Program Manager
Oil, Gas & Mining
1594 West North Temple, Suite 1210
Salt Lake City, UT 84114-5801

Subject: 2013 Coal Mining Annual Report; Alton Coal Development LLC, Coal Hollow Mine,
C/025/0005

Dear Mr. Haddock,

Alton Coal Development, LLC is providing the 2013 Coal Mining Annual Report for the Coal Hollow Mine. An electronic copy is included on the enclosed CD. Also, as required by the permit, two copies of the updated Drawings 5-38 and 5-38A have been included with the required C1/C2 forms for addition to the MRP.

Please let me know if you have any questions or concerns.

Sincerely

B. Kirk Nicholes
Resident Agent

RECEIVED

MAR 28 2014

DIV. OF OIL, GAS & MINING

APPLICATION FOR COAL PERMIT PROCESSING

Permit Change New Permit Renewal Exploration Bond Release Transfer

Permittee: Alton Coal Development, LLC

Mine: Coal Hollow Mine

Permit Number:

C/025/0005

Title: Replace Drawings 5-38 and 5-38A

Description, Include reason for application and timing required to implement:

Remove reference to contract miner

Instructions: If you answer yes to any of the first eight questions, this application may require Public Notice publication.


- Yes No 1. Change in the size of the Permit Area? Acres: _____ Disturbed Area: _____ increase decrease.
- Yes No 2. Is the application submitted as a result of a Division Order? DO# _____
- Yes No 3. Does the application include operations outside a previously identified Cumulative Hydrologic Impact Area?
- Yes No 4. Does the application include operations in hydrologic basins other than as currently approved?
- Yes No 5. Does the application result from cancellation, reduction or increase of insurance or reclamation bond?
- Yes No 6. Does the application require or include public notice publication?
- Yes No 7. Does the application require or include ownership, control, right-of-entry, or compliance information?
- Yes No 8. Is proposed activity within 100 feet of a public road or cemetery or 300 feet of an occupied dwelling?
- Yes No 9. Is the application submitted as a result of a Violation? NOV # _____
- Yes No 10. Is the application submitted as a result of other laws or regulations or policies?

Explain: _____

- Yes No 11. Does the application affect the surface landowner or change the post mining land use?
- Yes No 12. Does the application require or include underground design or mine sequence and timing? (Modification of R2P2)
- Yes No 13. Does the application require or include collection and reporting of any baseline information?
- Yes No 14. Could the application have any effect on wildlife or vegetation outside the current disturbed area?
- Yes No 15. Does the application require or include soil removal, storage or placement?
- Yes No 16. Does the application require or include vegetation monitoring, removal or revegetation activities?
- Yes No 17. Does the application require or include construction, modification, or removal of surface facilities?
- Yes No 18. Does the application require or include water monitoring, sediment or drainage control measures?
- Yes No 19. Does the application require or include certified designs, maps or calculation?
- Yes No 20. Does the application require or include subsidence control or monitoring?
- Yes No 21. Have reclamation costs for bonding been provided?
- Yes No 22. Does the application involve a perennial stream, a stream buffer zone or discharges to a stream?
- Yes No 23. Does the application affect permits issued by other agencies or permits issued to other entities?
- Yes No 24. Does the application include confidential information and is it clearly marked and separated in the plan?

Please attach three (3) review copies of the application. If the mine is on or adjacent to Forest Service land please submit four (4) copies, thank you. (These numbers include a copy for the Price Field Office)


I hereby certify that I am a responsible official of the applicant and that the information contained in this application is true and correct to the best of my information and belief in all respects with the laws of Utah in reference to commitments, undertakings, and obligations, herein.

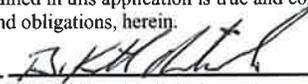B. Kirk Nicholes Environmental Specialist 03/25/2014 
 Print Name Position Date Signature (Right-click above choose certify then have notary sign below)

Subscribed and sworn to before me this 25 day of March, 2014

Notary Public: Marty Nicholes, state of Utah.

My commission Expires: 9-11-2017 }
 Commission Number: 670359 } ss:
 Address: 1670 E. Milstone Cir }
 City: Groch State: UT Zip: 84721 }

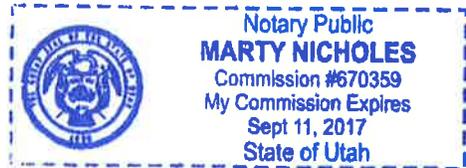

<p>For Office Use Only:</p>	<p>Assigned Tracking Number:</p>	<p>Received by Oil, Gas & Mining</p> <p style="font-size: 1.5em; color: blue;">RECEIVED</p> <p style="font-size: 1.2em; color: red;">MAR 28 2014</p> <p style="color: blue;">DIV. OF OIL, GAS & MINING</p>
------------------------------------	---	--

Range 6 West
Range 5 West

County Road 136

Road to East Pugh Property

Water Well

Road to Swapp Ranch

Estimated Reclamation Schedules

- 2012 = 7 acres
- 2013 = 23 acres
- 2014 = 66 acres
- 2015 = 75 acres
- 2016 = 50 acres
- 2017 = 173 acres

Total Disturbed and Reclaimed = 394 acres

-  30 acres Fully Reclaimed (Topsoiled and Seeded)
-  51 acres Backfilled
-  50 acres Open Pit/Trench
-  265 acres Total Disturbed Area



UPDATED FOR 2013 ANNUAL REPORT

Township 39 South

LEGEND:

-  PERMIT BOUNDARY
-  PRIVATE COAL OWNERSHIP
-  SECTION LINE
-  FOUND SECTION CORNER
-  FOUND PROPERTY CORNER
-  POSTMINING ROADS

DRAWN BY: C. McCURT	CHECKED BY: LWJ
DRAWING: 5-38	DATE: 4/20/07
JOB NUMBER: 1400	SCALE: 1" = 500'
	SHEET



REVISIONS

DATE:	BY:
12/06/08	CRM
07/26/11	KN
01/18/13	KN
03/18/13	KN
10/19/13	KN
03/14/14	KN


RECLAMATION SEQUENCE

COAL HOLLOW PROJECT
ALTON, UTAH

DRAWING: 5-38

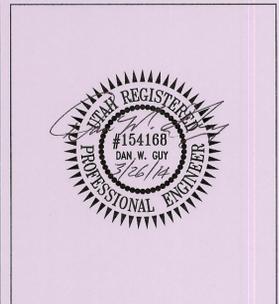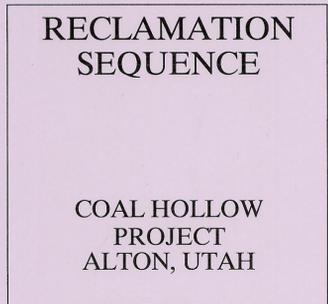

463 North 100 West, Suite 1
Cedar City, Utah 84721
Phone (435)867-5331
Fax (435)867-1192

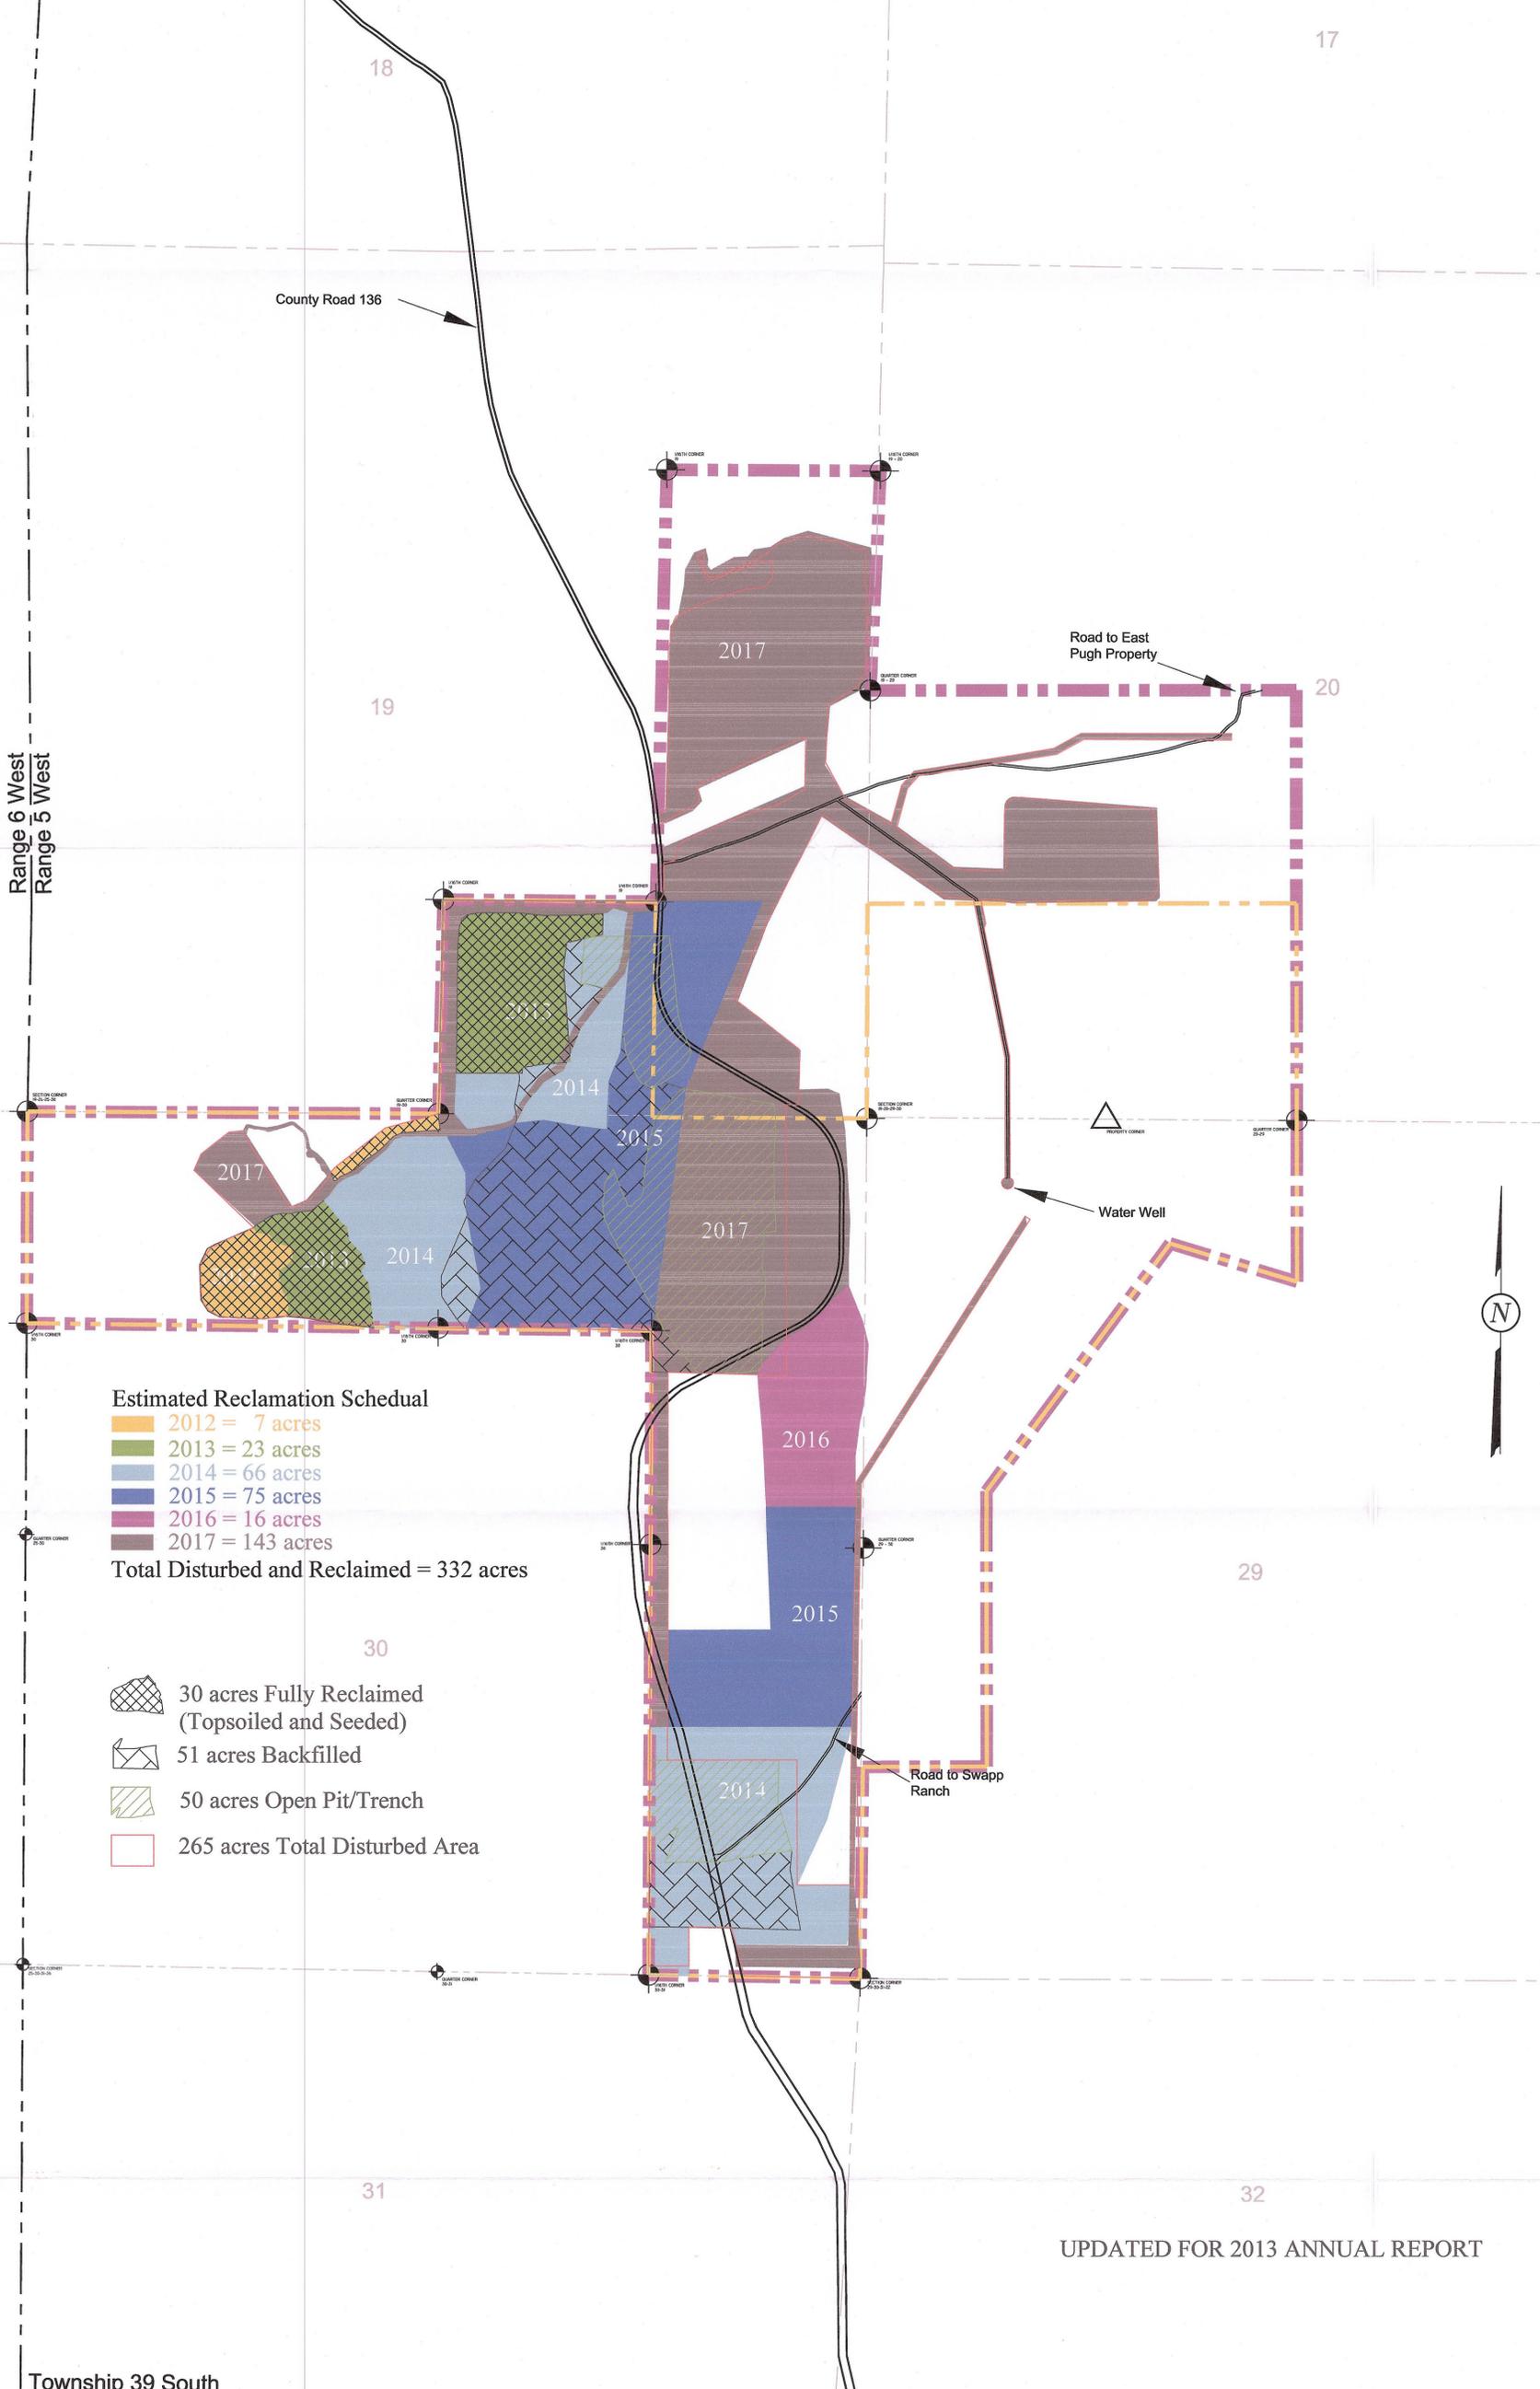

Estimated Reclamation Schedules

- 2012 = 7 acres
- 2013 = 23 acres
- 2014 = 66 acres
- 2015 = 75 acres
- 2016 = 16 acres
- 2017 = 143 acres

Total Disturbed and Reclaimed = 332 acres

- 30 acres Fully Reclaimed (Topsoiled and Seeded)
- 51 acres Backfilled
- 50 acres Open Pit/Trench
- 265 acres Total Disturbed Area

UPDATED FOR 2013 ANNUAL REPORT

Township 39 South

LEGEND:

- PERMIT BOUNDARY
- PRIVATE COAL OWNERSHIP
- SECTION LINE
- FOUND SECTION CORNER
- FOUND PROPERTY CORNER
- POSTMINING ROADS


DRAWN BY: C. McCURT	CHECKED BY: LWJ
DRAWING: 5-38A	DATE: 10/18/2013
JOB NUMBER: 1400	SCALE: 1" = 500'
	SHEET

REVISIONS	
DATE:	BY:
10/18/13	LWJ
03/14/14	KN

RECLAMATION SEQUENCE
Surface & Highwall Mining

COAL HOLLOW PROJECT
ALTON, UTAH

DRAWING: 5-38A

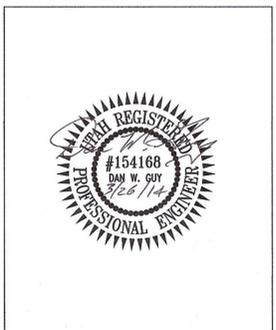

463 North 100 West, Suite 1
Cedar City, Utah 84721
Phone (435)867-5331
Fax (435)867-1192